



CROSS SECTION OF CANAL - STA. 4+00 TO STA. 4+22+53.1  
Scale 1"=5'

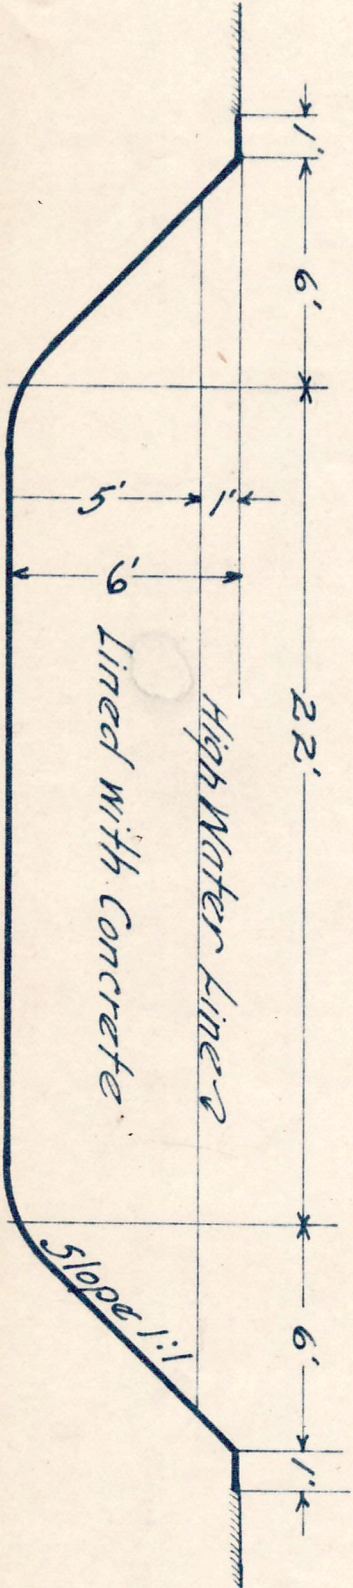

CROSS SECTION OF CANAL  
STA. 5+00 TO STA. 3+4+00  
Scale 1"=5'

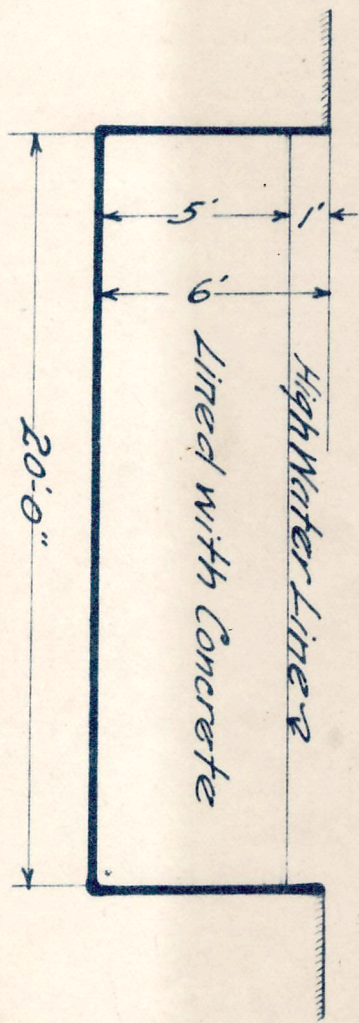

CROSS SECTION OF CANAL  
STA. 3+4+00 TO STA. 4+4+00  
Scale 1"=5'

