


PROFILE OF MAIN CANAL --- SHEET 2

CROSS SECTION OF CANAL
STA. 44+00 TO STA. 422+53.1
Scale 1"=5'

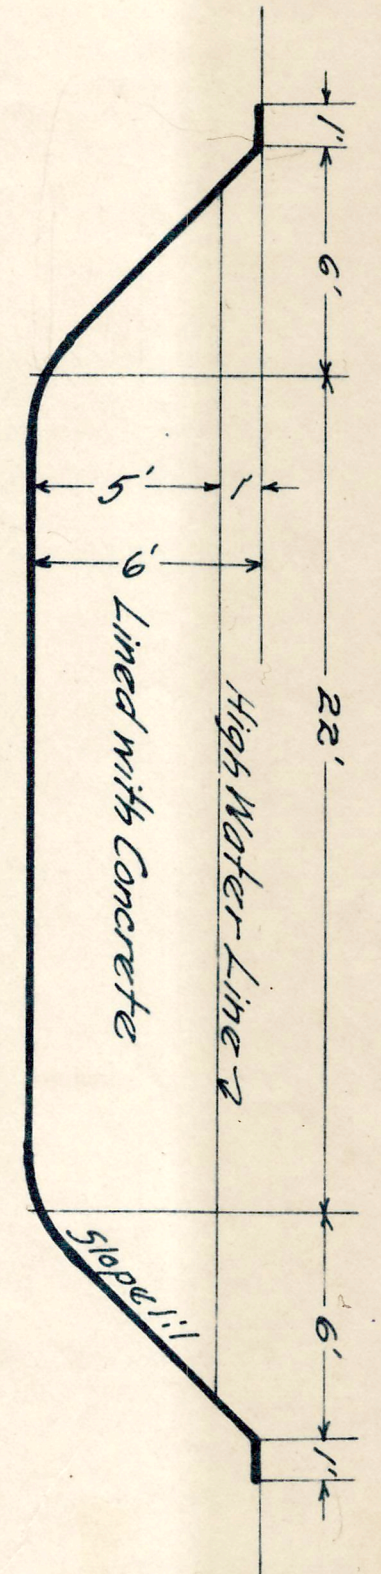

CROSS SECTION OF CANAL
STA. 432+53.1 TO STA. 500+00
Scale 1"=5'

