


SECTION LINE

1/4 SECTION LINE

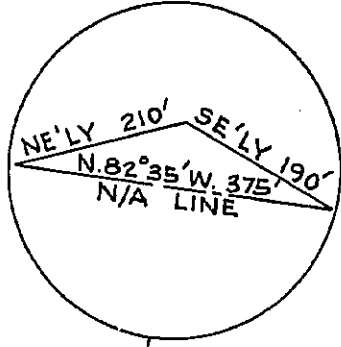

210

220

230

34:AR


34:E

34:AR

35:A

1/4 SECTION LINE

28

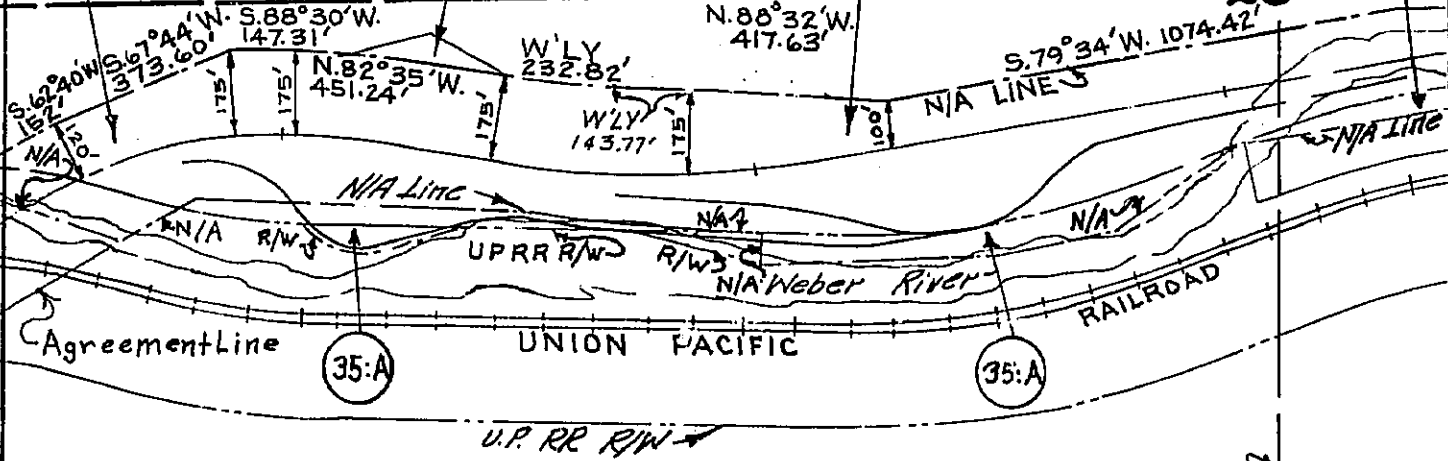

Project#: M-681 / I-80N-6(4)51

County: 029

Route:

Beg. Ref. Post:


End Ref. Post:

Sheet#: 1

Sheet Type: 09

R/W 29.87 Ac.±  
Easement 0.30 Ac.±

RIGHT OF WAY FOR HIGHWAY  
ACROSS FOREST LAND.  
PROJECT NO. I-80N-6(4)51  
UINTAH JUNCTION-GATEWAY,  
MORGAN COUNTY  
SCALE: 1"=400'

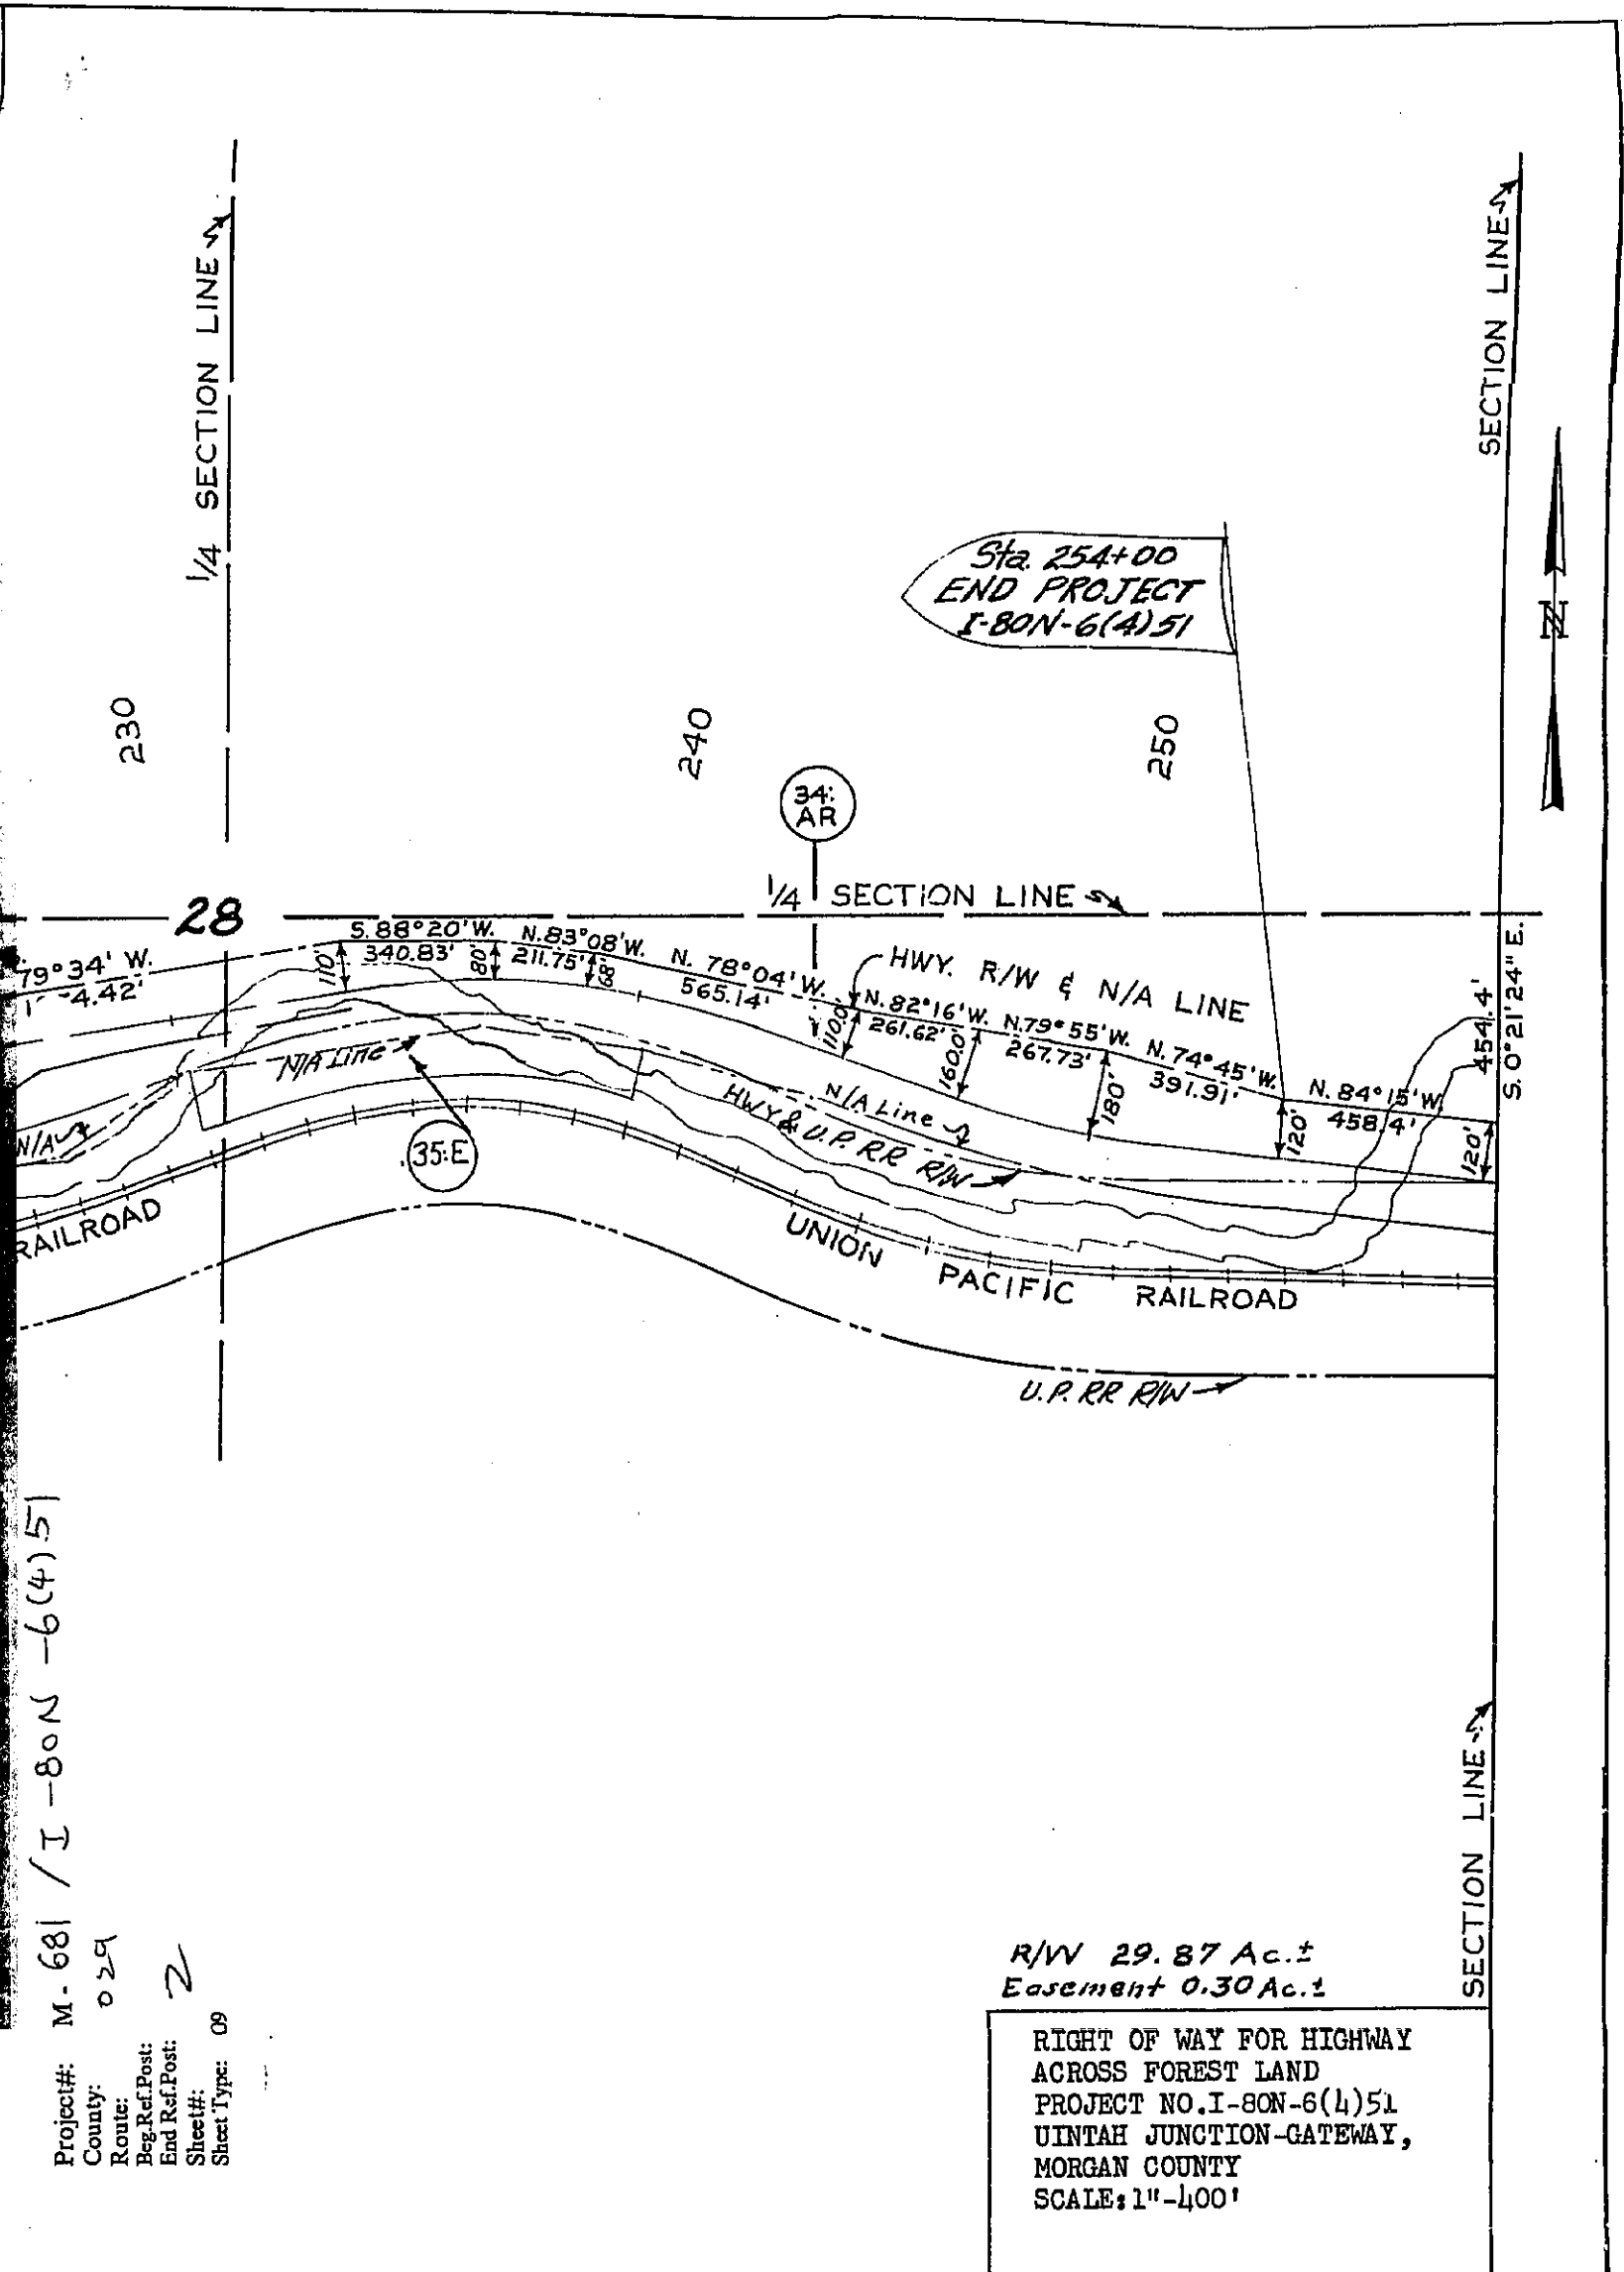

Project#: M-681 / I-80N-6(4)51  
 County: 029  
 Route: 2  
 Beg. Ref. Post:  
 End Ref. Post:  
 Sheet#: 09  
 Sheet Type:

R/W 29.87 Ac.±  
 Easement 0.30 Ac.±

RIGHT OF WAY FOR HIGHWAY  
 ACROSS FOREST LAND  
 PROJECT NO. I-80N-6(4)51  
 UINTAH JUNCTION-GATEWAY,  
 MORGAN COUNTY  
 SCALE: 1"=400'