

BLOCK 24 PLAT A

20

TAXING UNIT: 25, 497

IN OGDEN CITY
SCALE: 1" = 50'

SEE PAGE 29

24TH

STREET

AVENUE

OGDEN MARRIOTT SUBDIVISION

SEE PG 123

LINCOLN


GRANT

AVENUE

10
PINGREE FAMILY
LIMITED COMPANY
010200063
1.04 AC±
TU 496

25TH STREET
REDEVELOPMENT
PROJECT, PROJECT 2

OGDEN CITY NEIGHBORHOOD
DEVELOPMENT AGENCY
010200005
TU 496 3 43,206 SQ FT
NB9°02'W 533.6'

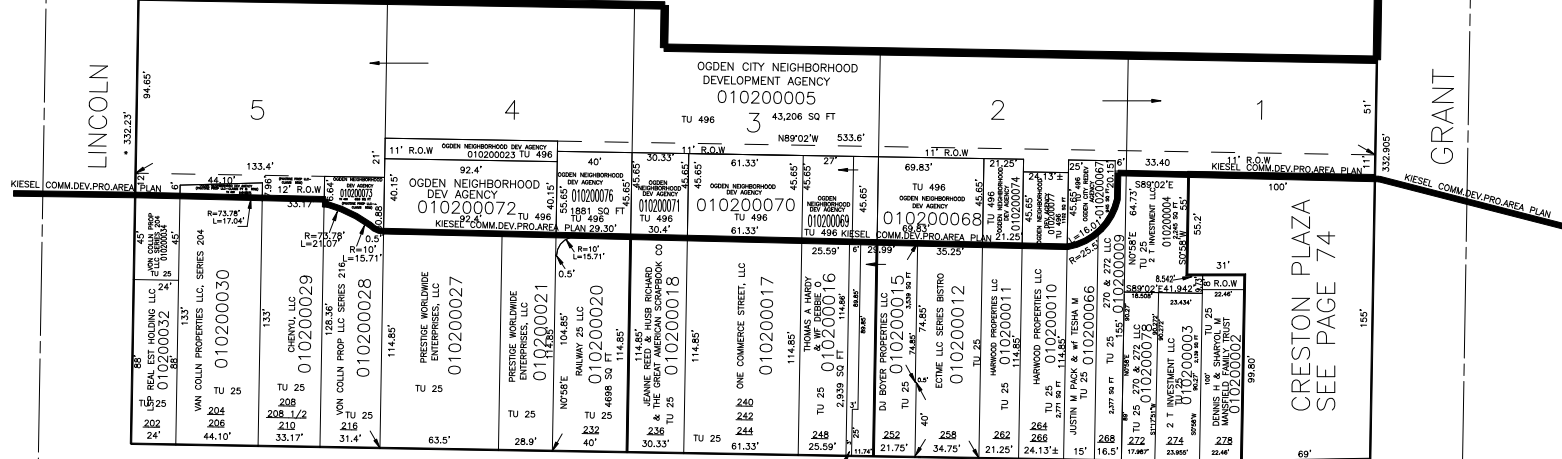

*HISTORIC

25TH

OGDEN CITY
(010200079)
TU 25

STREET

* NOTE : DATA FROM OGDEN CITY
ENG. DEPT. PLATS

CRESTON PLAZA
SEE PAGE 74

*ORDINANCE 2009-56 E#3161269

SEE PAGE 17

FOR TAX PURPOSES ONLY

VLG 4-96