


PART OF BLOCK 26, PLAT "A", OGDEN CITY SURVEY
OGDEN CITY CENTRE AMENDED
A UTAH CONDOMINIUM PROJECT
IN OGDEN CITY
SCALE 1" = 30'

TAXING UNIT: 521

SEE PAGE 22

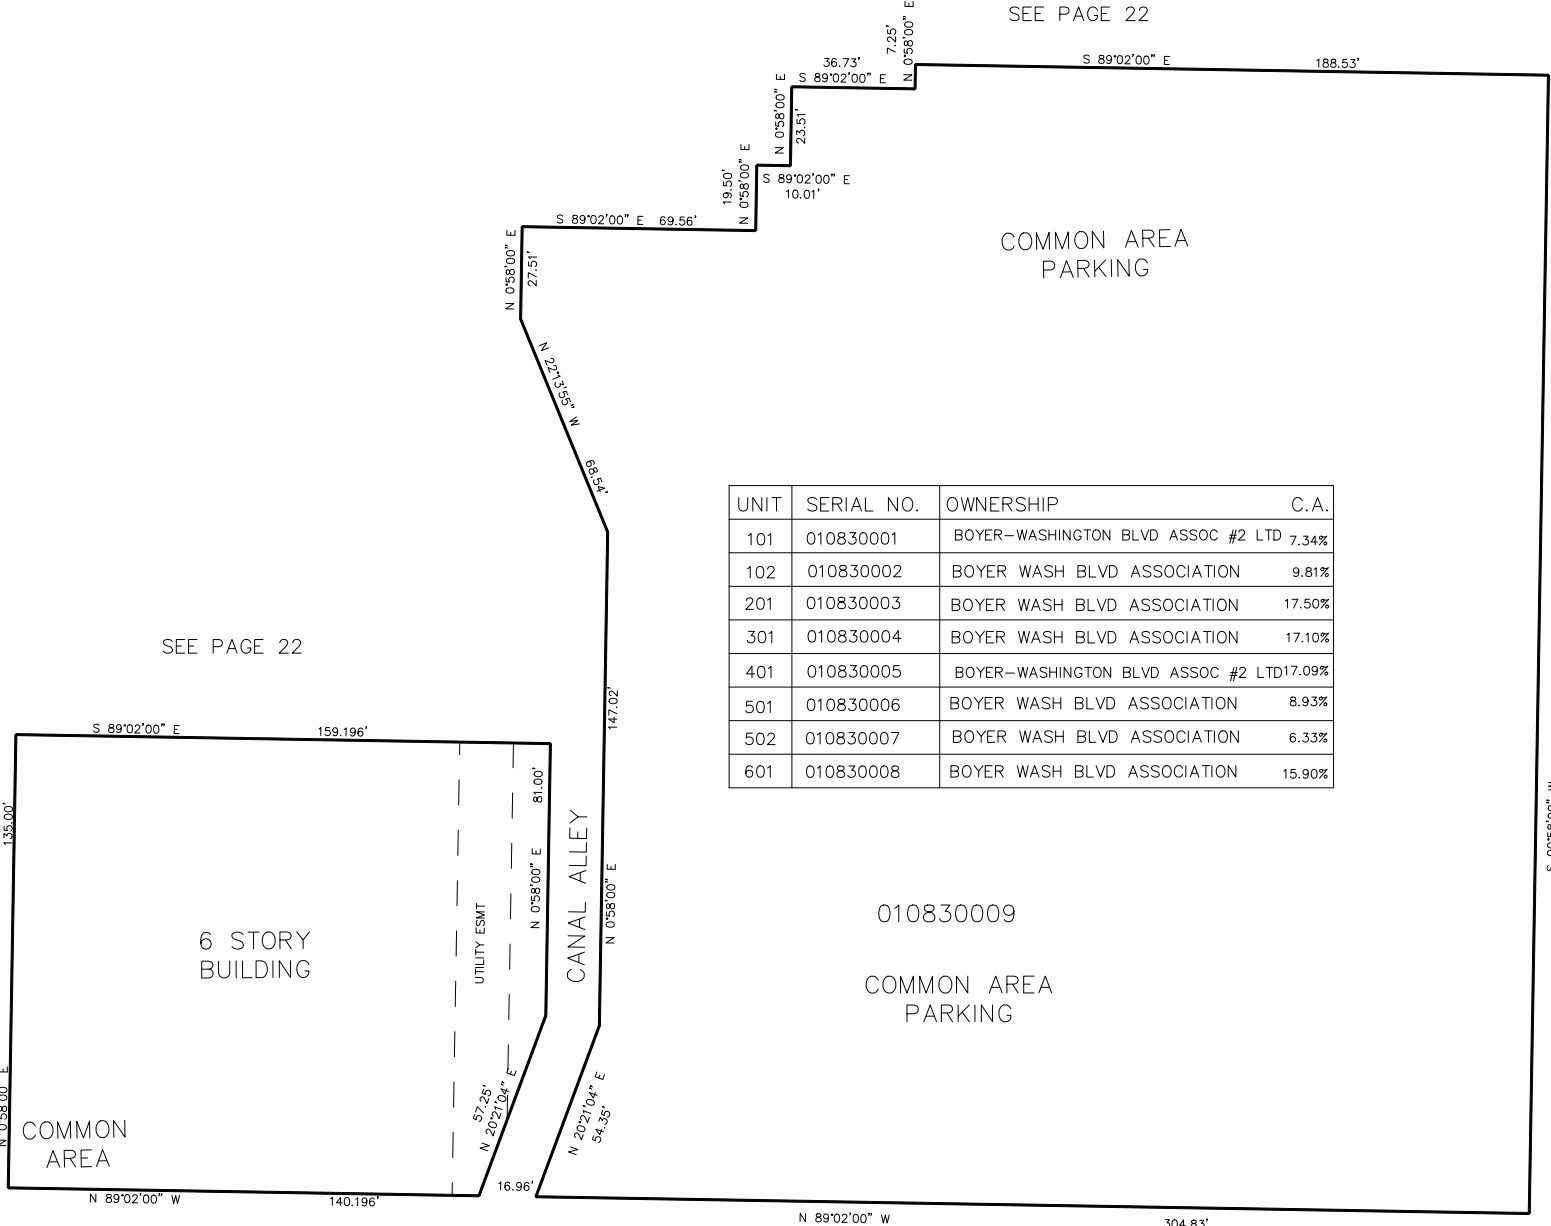

UNIT	SERIAL NO.	OWNERSHIP	C.A.
101	010830001	BOYER-WASHINGTON BLVD ASSOC #2 LTD	7.34%
102	010830002	BOYER WASH BLVD ASSOCIATION	9.81%
201	010830003	BOYER WASH BLVD ASSOCIATION	17.50%
301	010830004	BOYER WASH BLVD ASSOCIATION	17.10%
401	010830005	BOYER-WASHINGTON BLVD ASSOC #2 LTD	17.09%
501	010830006	BOYER WASH BLVD ASSOCIATION	8.93%
502	010830007	BOYER WASH BLVD ASSOCIATION	6.33%
601	010830008	BOYER WASH BLVD ASSOCIATION	15.90%

010830009
COMMON AREA
PARKING

SEE PAGE 22

FOR AMENDED DEDICATION PLAT
SEE BOOK 47, PAGE 1 OF RECORDS.

FOR COMPLETE ENG DATA SEE
ORIGINAL DEDICATION PLAT IN
BOOK 34, PAGES 97 TO 101
OF RECORDS.

FOR TAX PURPOSES ONLY