

PART OF BLOCKS 32 & 39, PLAT "A", OGDEN CITY SURVEY OGDEN CITY ENTERTAINMENT SUBDIVISION – PHASE 2

IN OGDEN CITY

TAXING UNIT: 93

SCALE 1" = 80'

SEE PAGE 93

SEE PAGE 32

SEE PAGE 29

SEE PAGE 34

SEE PAGE 27


SEE PAGE 28

SEE PAGE 21

FOR TAX PURPOSES ONLY

JS 06-2005

10' UTILITY & DRAINAGE EASEMENTS EACH
 SIDE OF PROPERTY LINES AS INDICATED
 BY DASHED LINES EXCEPT AS OTHERWISE
 SHOWN.

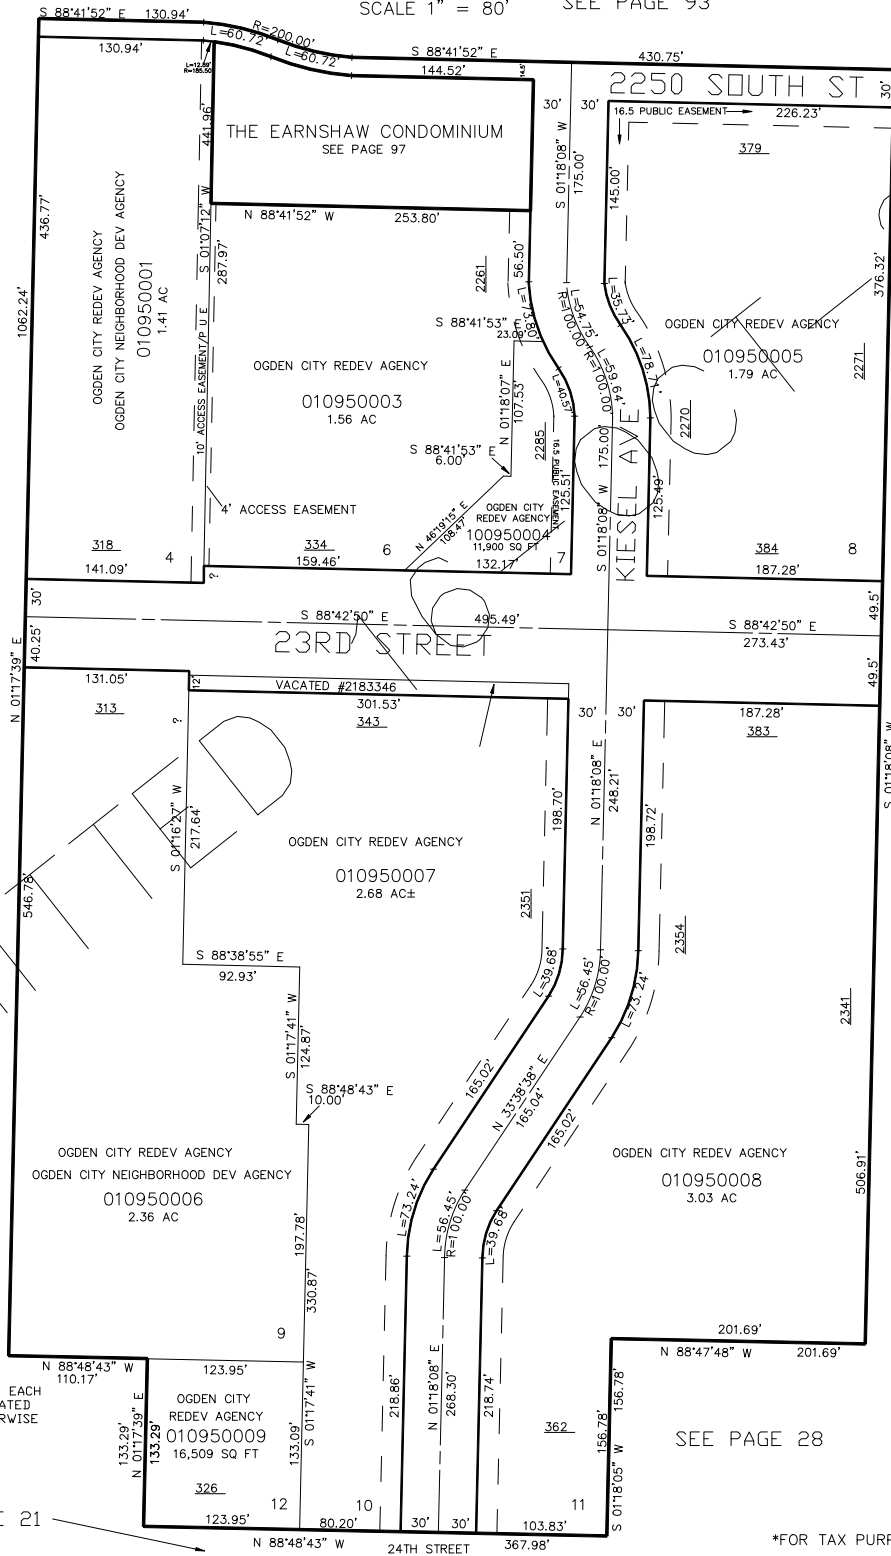

FOR COMPLETE ENG DATA SEE
 ORIGINAL DEDICATION PLAT IN
 BOOK 61, PAGE 90 OF RECORDS.