

PART OF THE SE.1/4, OF SECTION 29, T.6N., R.1W., S.L.B. & M.
THE MEADOWS AT RIVER BEND – PHASE 1


46

TAXING UNIT: 390

IN OGDEN CITY
SCALE 1" = 30'

UNIT	SERIAL #	OWNERSHIP
1	030460001	OKI REVOCABLE FAMILY TRUST
2	030460002	ALEX WINSTON MAURER & BRETT GRUNAU
3	030460003	ANNA IMANI LIVING TRUST MAR 19, 2014
4	030460004	SAEDHNA FLORES MCDONAGH HOME TRUST
5	030460005	KEVIN OREILLY & KEVIN MEAGHER
6	030460006	KEVIN UDY & WF PAMELA H
7	030460007	KELLY JEAN CROCKETT & THOMAS H CROCKETT LIVING TRUST DTD 12/26/18
8	030460008	LEAH MURRAY & HUSB PAUL GOGGI
9	030460009	JASON CHARLES ZOOLAKIS
10	030460010	JOHN K ALLEN REV TRUST DTD 07-06-2018
11	030460011	TRIMBLE FAMILY TRUST
12	030460012	LINDA L LARRABEE
13	030460013	ANDREA HARRIS
14	030460014	OKI REVOCABLE FAMILY TRUST
15	030460015	FLUEGEMAN FAMILY TRUST

SEE PAGE 41

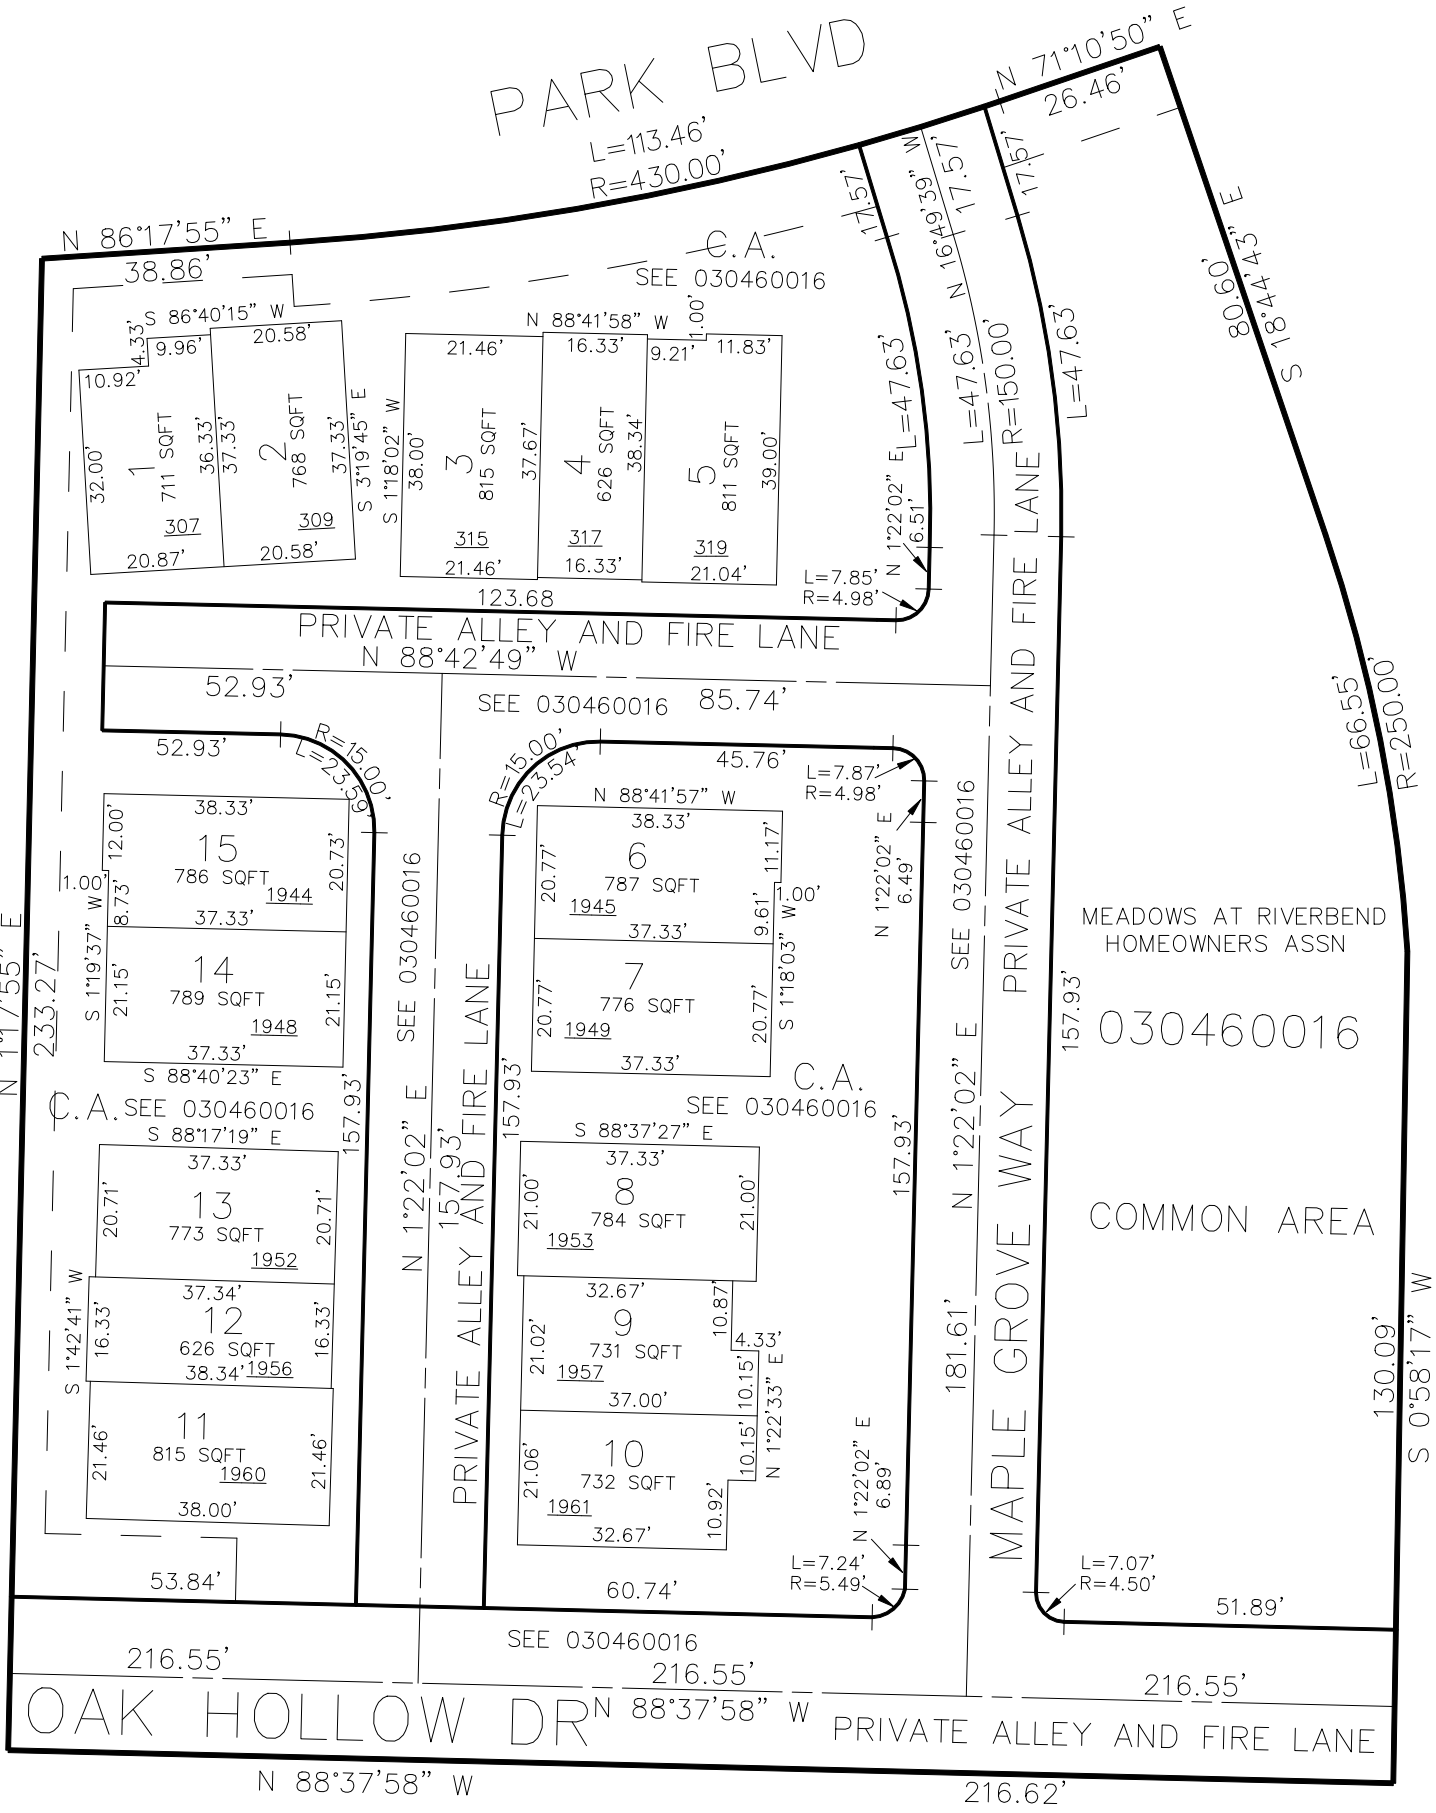

SEE PAGE 41

SEE PAGE 41

10' UTILITY & DRAINAGE EASEMENTS EACH
SIDE OF PROPERTY LINES AS INDICATED
BY DASHED LINES EXCEPT AS OTHERWISE
SHOWN.

FOR COMPLETE ENG DATA SEE
ORIGINAL DEDICATION PLAT IN
BOOK 73, PAGE 06 OF RECORDS.