

PART OF THE SE.1/4, OF SECTION 29, T.6N., R.1W., S.L.B. & M.  
THE MEADOWS AT RIVER BEND – PHASE 2

047


TAXING UNIT: 390

IN OGDEN CITY  
SCALE 1" = 30'

SEE PAGE 41

OAK HOLLOW DRIVE  
S 88°37'58" E 216.62'

SEE PAGE 41

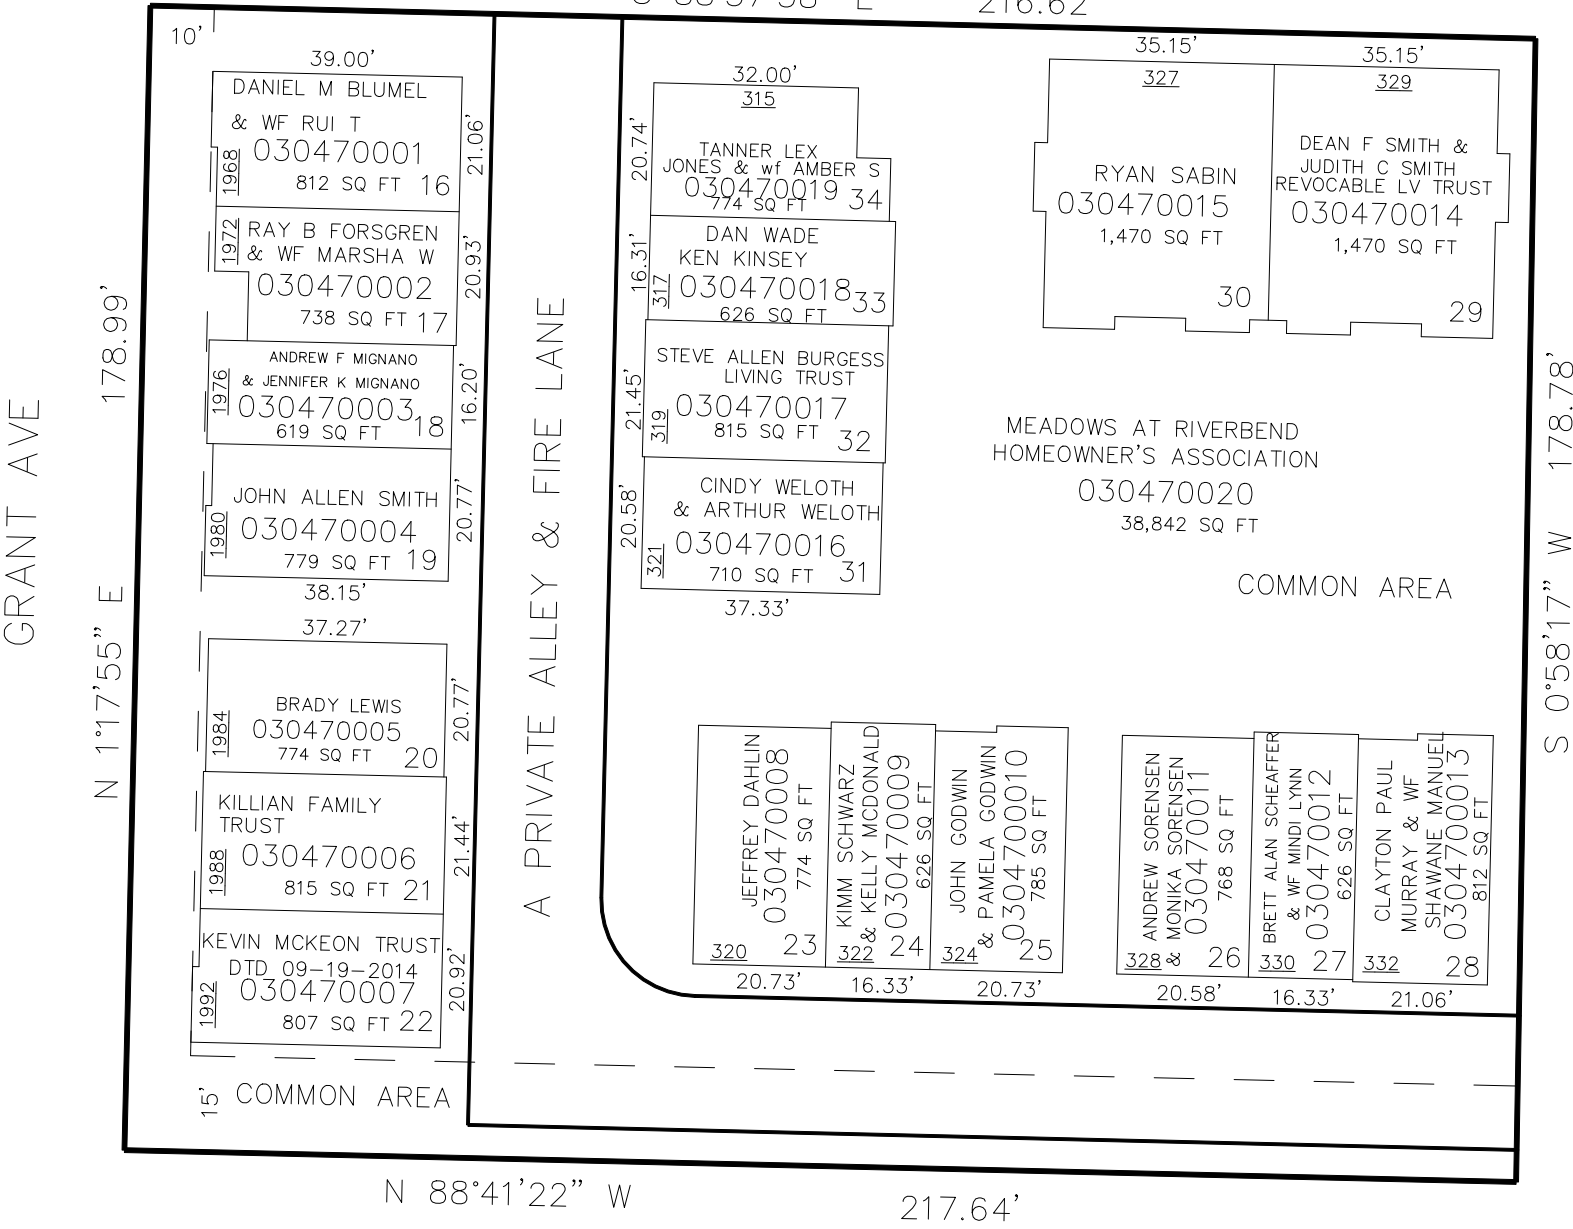

SEE PAGE 41

SEE PAGE 41

10' UTILITY & DRAINAGE EASEMENTS EACH  
SIDE OF PROPERTY LINES AS INDICATED  
BY DASHED LINES EXCEPT AS OTHERWISE  
SHOWN.

FOR COMPLETE ENG DATA SEE  
ORIGINAL DEDICATION PLAT IN  
BOOK 75, PAGES 50&51 OF RECORDS.

\*FOR TAX PURPOSES ONLY\*