

BLOCK 4, SOUTH OGDEN SURVEY
WOODMANSEE ADDITION
BLOCKS 3 & 4

19

TAXING UNIT: 25


30TH.

SEE PAGE 18

IN OGDEN CITY

SCALE 1" = 50'


STREET

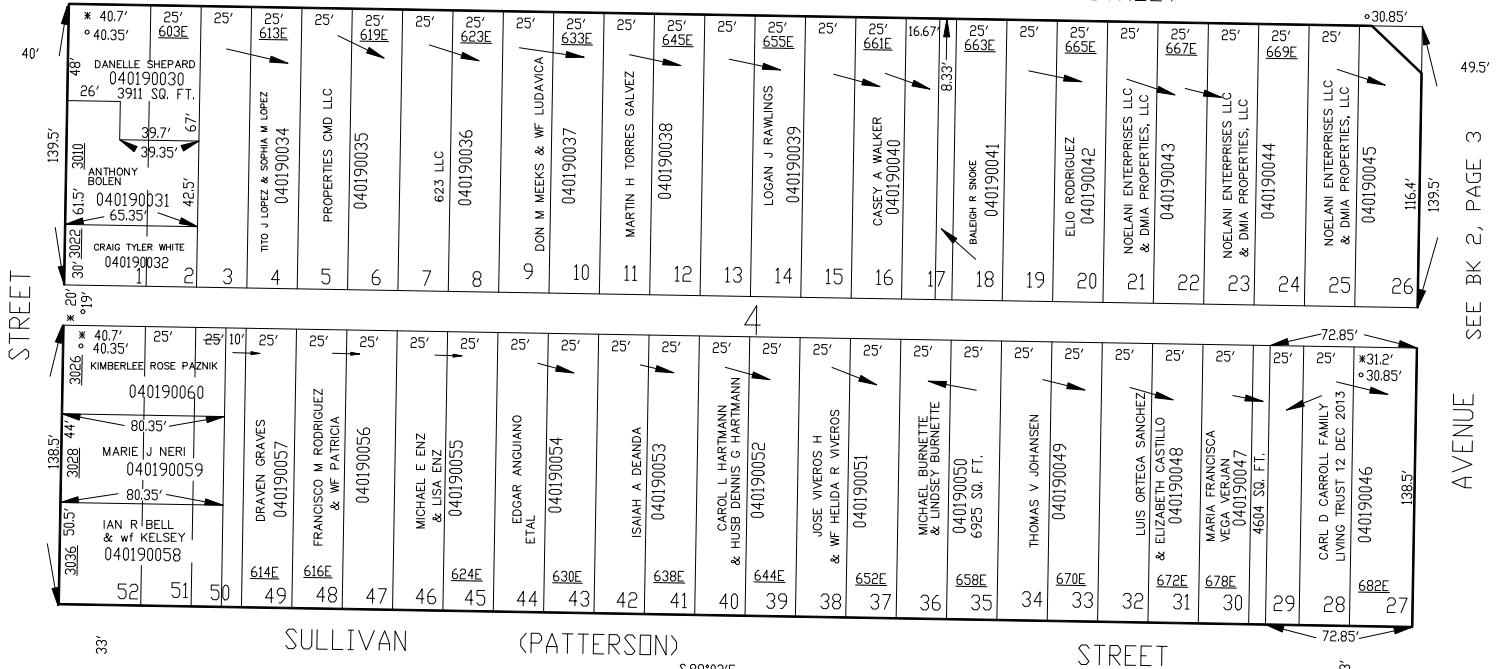

SEE BK 2, PAGE 3

AVENUE

SEE PAGES 25 & 21

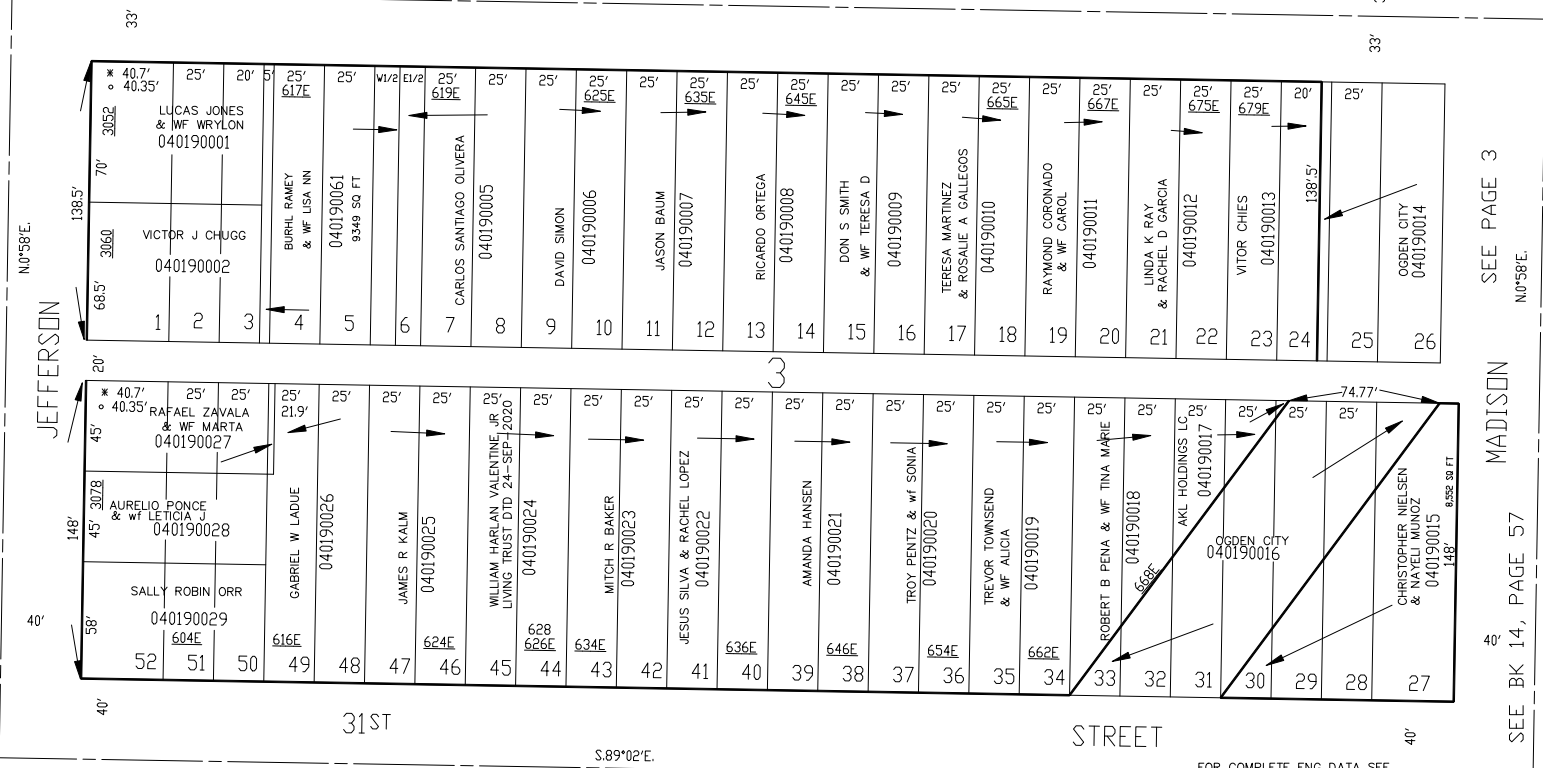

SEE PAGE 3

MADISON

SEE BK 14, PAGE 57

NOTE: * OGDEN CITY ENG. DEPT. PLATS
* ORIG. DED. PLAT

SEE PAGE 20

FOR TAX PURPOSES ONLY

FOR COMPLETE ENG DATA SEE
ORIGINAL DEDICATION PLAT IN
BOOK 3, PAGE 15 OF RECORDS.

JPS 6-95