

BLOCK 4, SOUTH OGDEN SURVEY WOODMANSEE'S MAIN STREET ADDITION

BLOCKS 5 & 6

IN OGDEN CITY

SCALE 1" = 50'

TAXING UNIT: 25

22

SEE PAGE 26

SEE PAGE 59

WASHINGTON BLVD

SEE PAGE 21

ADAMS AVENUE

N 0°58' E

N 0°58' E

N 0°58' E

N 0°58' E


N 0°58' E

N 0°58' E

N 0°58' E

N 0°58' E

• OGDEN CITY ENG. DEPT. PLATS
* ORIG. DED. PLAT

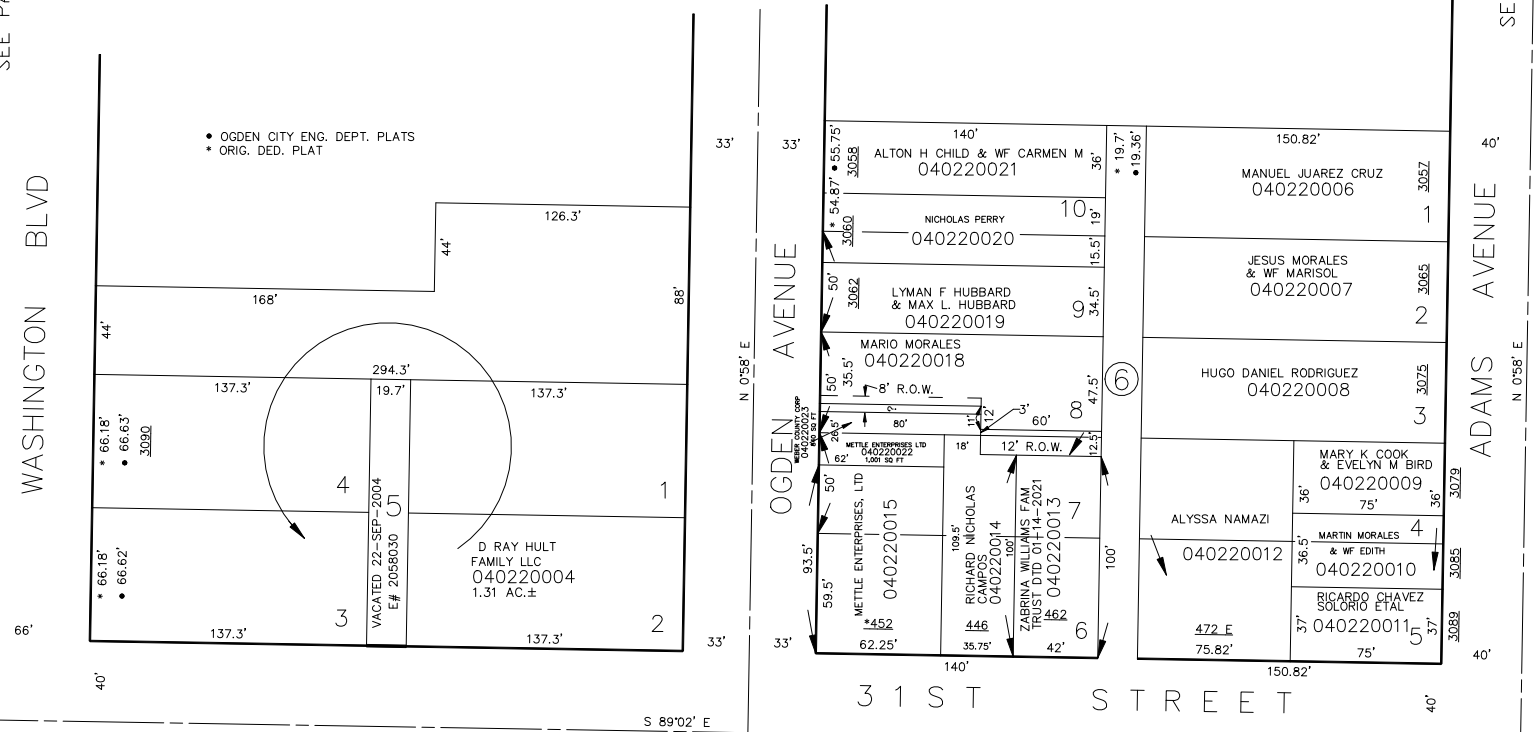

SEE PAGE 23

*AFFIDAVIT OF ADDRESS
CHANGE E#2346089
05-JUN-2008

FOR COMPLETE ENG DATA SEE
ORIGINAL DEDICATION PLAT IN
BOOK 3, PAGE 31 OF RECORDS.

FOR TAX PURPOSES ONLY

JPS 7-95