

# BLOCK 4, SOUTH OGDEN SURVEY

## WOODMANSEE'S MAIN STREET ADDITION      EAST PARK ADDITION

BLOCKS 1 & 2      IN OGDEN CITY      LOTS H-J


TAXING UNIT: 25

31ST.

SCALE 1" = 50'

SEE PAGE 21

STREET

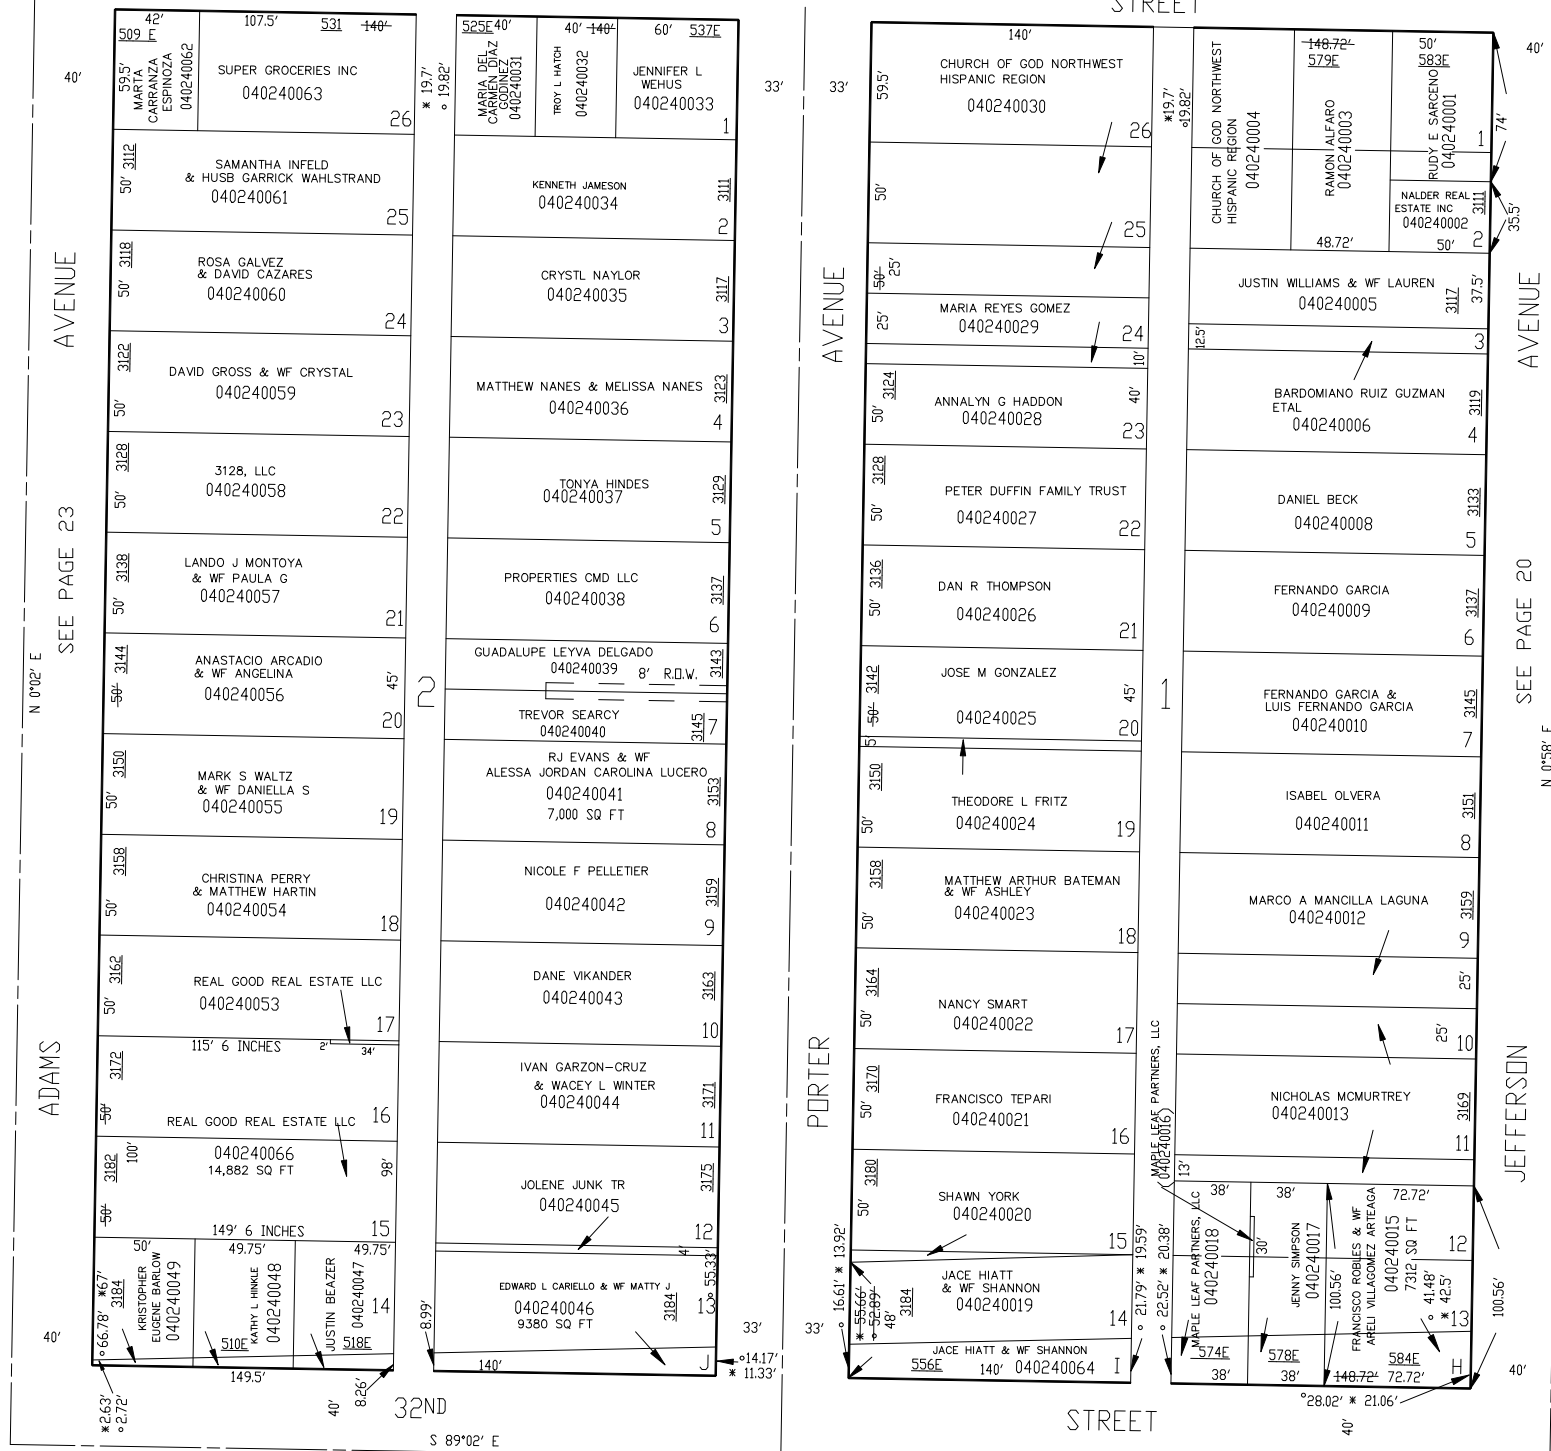

NOTE: \* OGDEN CITY ENG. DEPT. PLATS  
\* ORIG. DED. PLAT

SEE BOOK 5, PAGE 60

\*FOR TAX PURPOSES ONLY\*

FOR COMPLETE ENG DATA SEE  
ORIGINAL DEDICATION PLAT IN  
BOOK 3, PAGE 31 AND  
BOOK 5, PAGE 58 OF RECORDS.

JPS 6-95