

CENTRAL PARK ADD'N, CENTRAL PARK ANNEX, SOUTH PARK ADD'N BLOCKS 8 & 9 BLOCKS 1 & 2 UNNUMBERED LOT

UDOT
(040620022)


TAXING UNIT: 25

31ST

SEE PAGE 61 IN OGDEN CITY

SCALE 1" = 50'

STREET

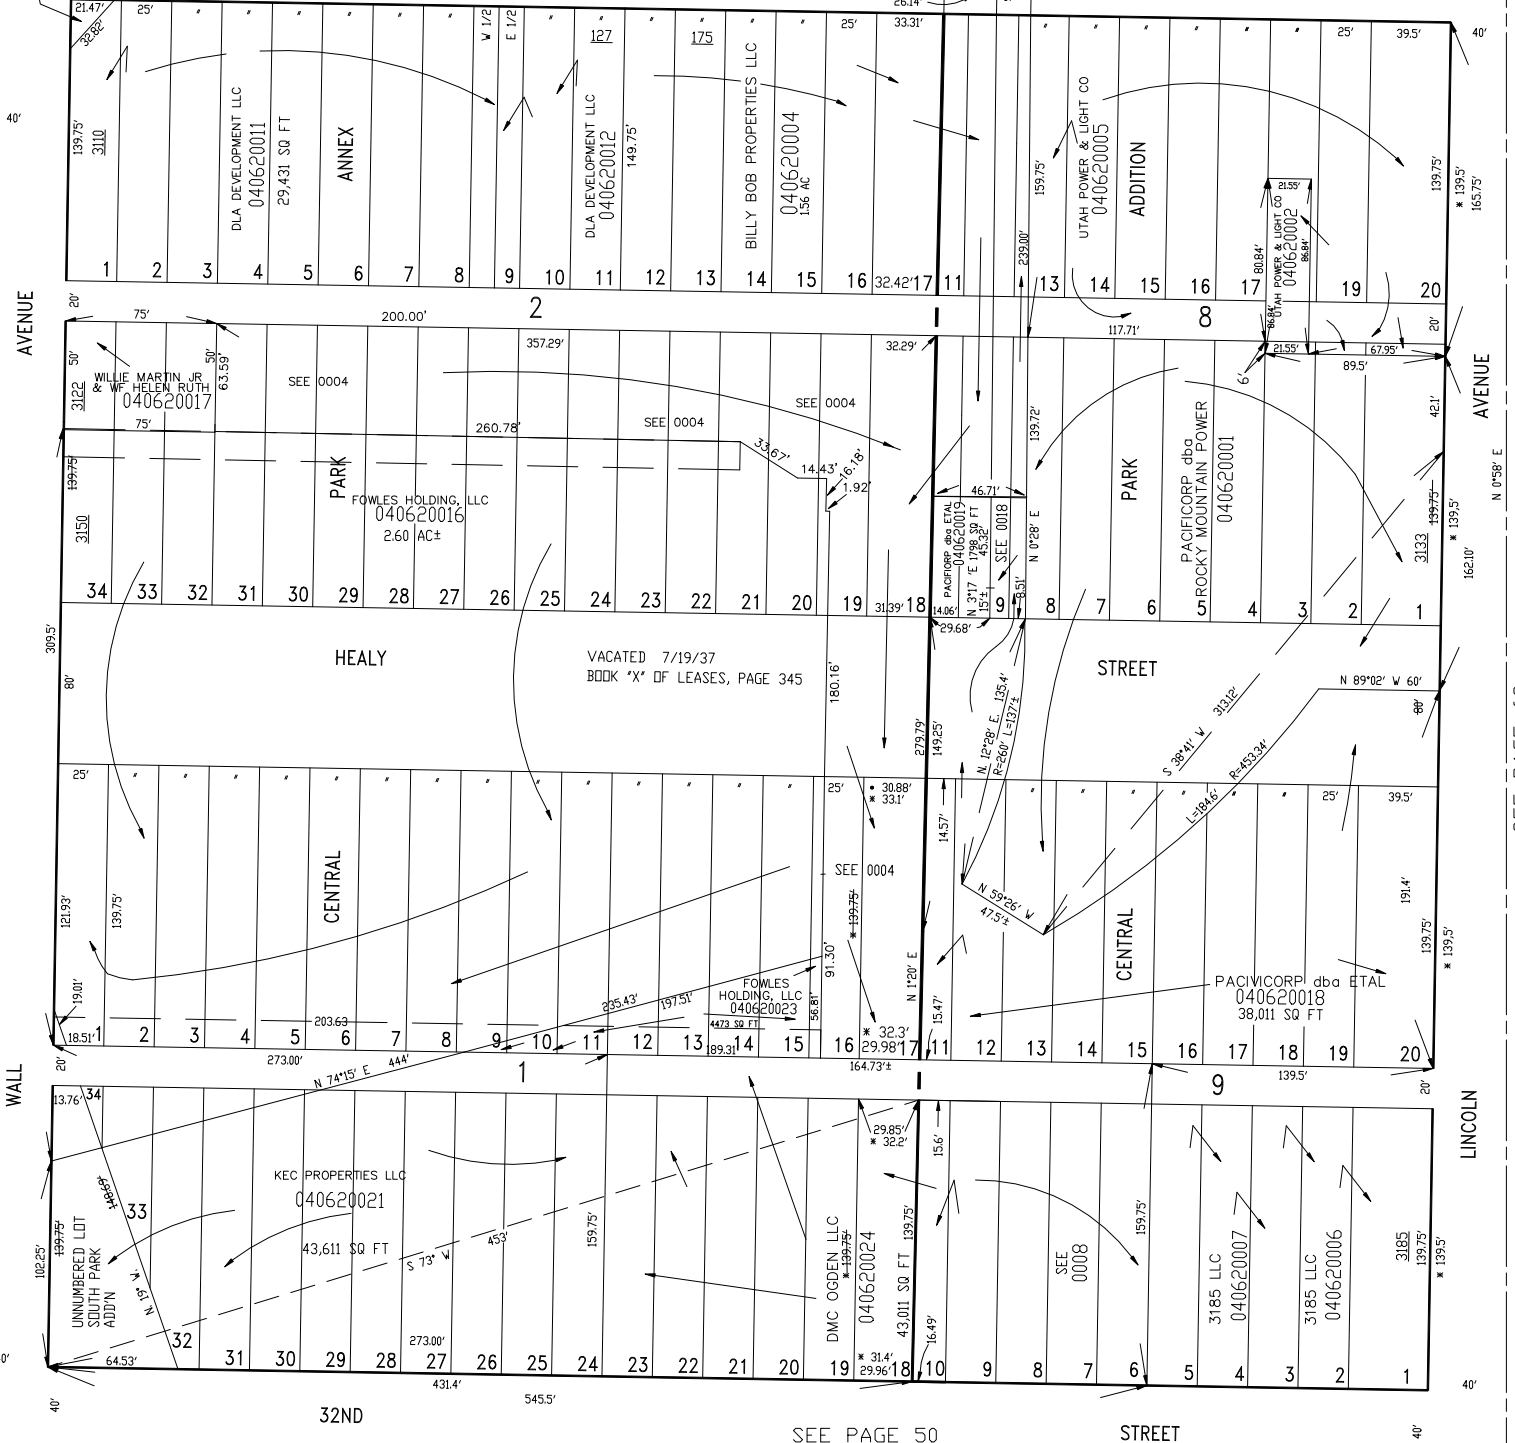

* FROM ORIG. PLATS
NOTE: ALL FIGURES TAKEN FROM OGDEN CITY ENG DEPT. PLATS

S 89°02' E

SEE PAGE 50

STREET

FOR TAX PURPOSES ONLY SEE BK. 5, PAGE 112

BMO 7-95

SEE PAGE 63

LINCOLN

AVENUE

AVENUE

SEE PAGE 46

WALL