

PART OF S.W. 1/4 OF N.E. 1/4 OF SECTION 4, T.5N., R.1W., S.L.B. & M.

47



BLOCKS 20 & 21, NELSON PARK ADDITION

IN OGDEN CITY

SCALE 1"=50'

TAXING UNIT: 25
SEE PAGE 46

SEE PAGE 45

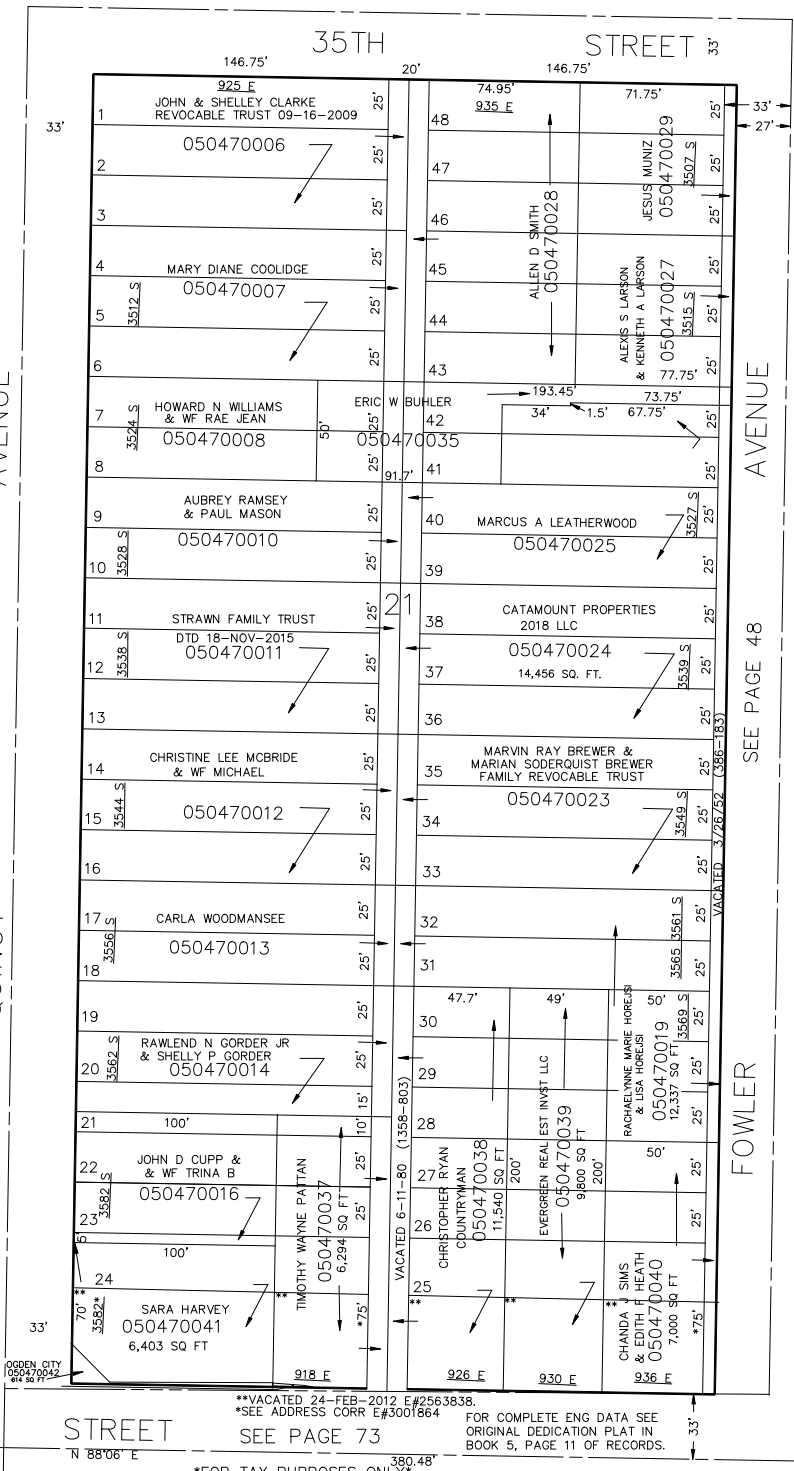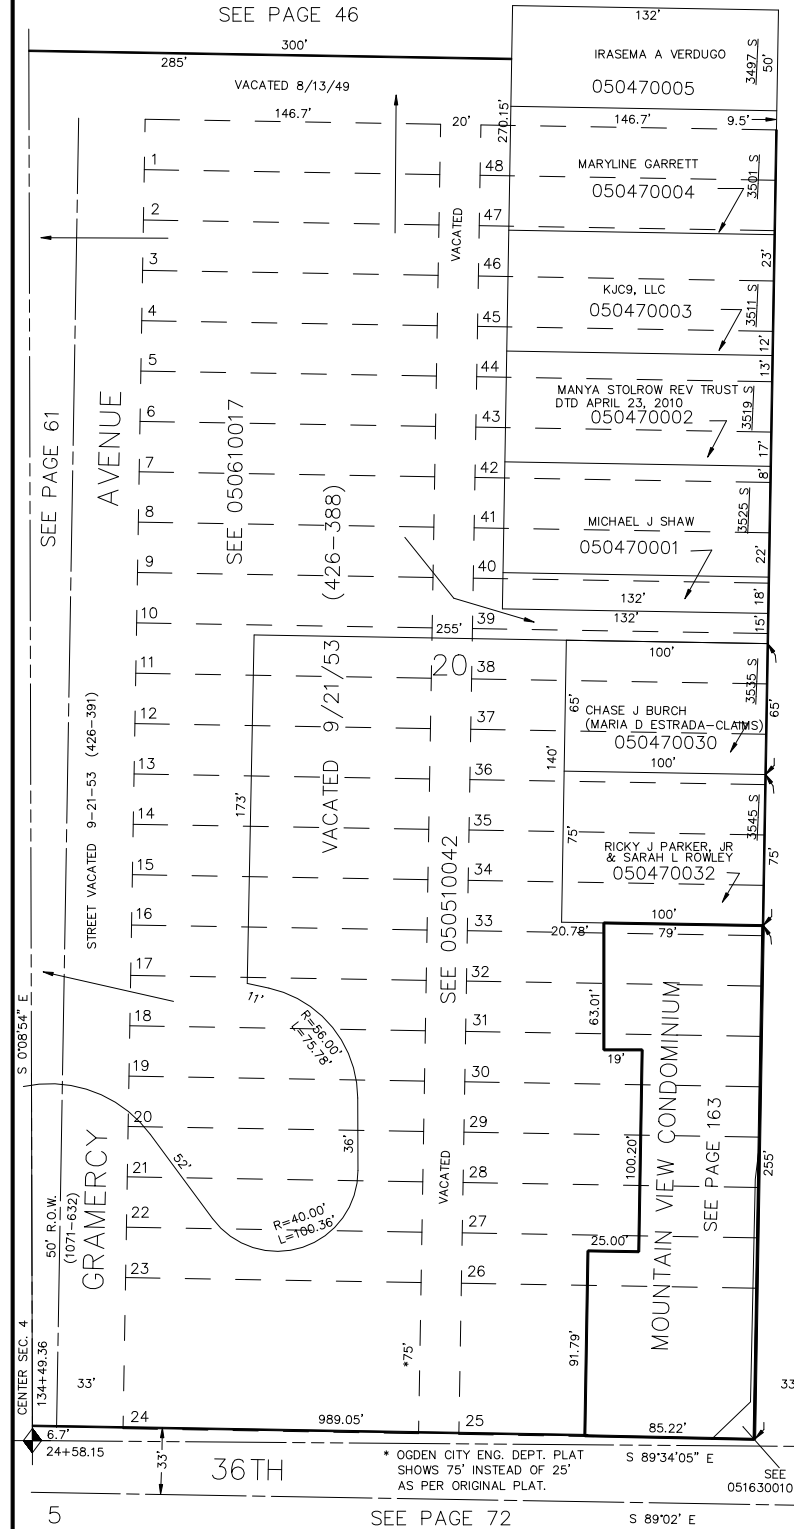

* OGDEN CITY ENG. DEPT. PLAT
SHOWS 75' INSTEAD OF 25'
AS PER ORIGINAL PLAT.

**VACATED 24-FEB-2012 E#2563838.
**SEE ADDRESS CORR E#3001864

FOR COMPLETE ENG DATA SEE
ORIGINAL DEDICATION PLAT IN
BOOK 5, PAGE 11 OF RECORDS.

FOR TAX PURPOSES ONLY

LHK 03-91