

SE 1/4 OF THE SE 1/4
SECTION 4, T.5N, R.1W., S.L.B. & M.

IN OGDEN CITY

SCALE 1" = 100'

TAXING UNIT: 25

SEE PAGE 70

SEE PAGE 71

SEE PAGE 75

SEE PAGE 65

SEE PAGE 65

5

46


47

48

49

NELSON

PARK

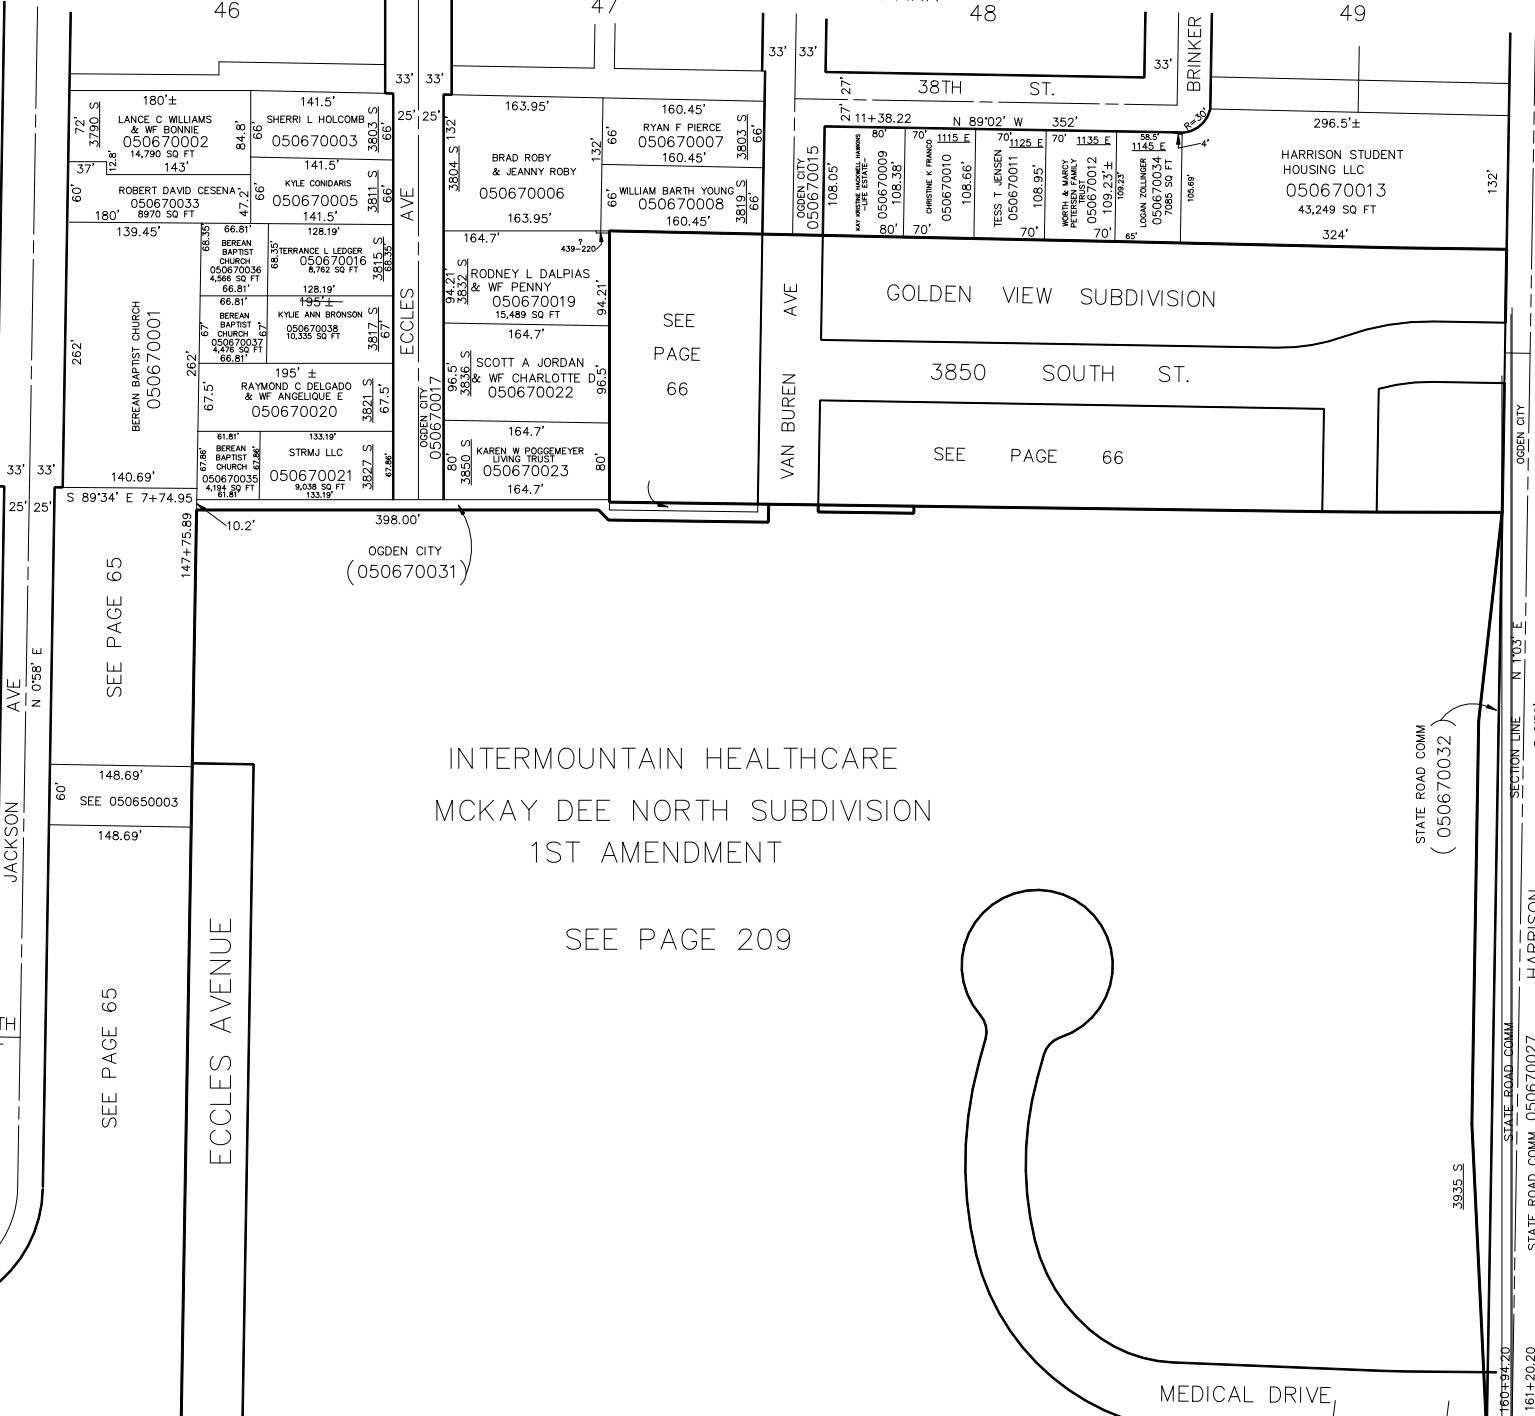

OGDEN CITY
(050670031)

INTERMOUNTAIN HEALTHCARE
MCKAY DEE NORTH SUBDIVISION
1ST AMENDMENT

SEE PAGE 209

SEE BOOK 6, PAGE 74

FOR TAX PURPOSES ONLY

SEE PAGE 25

SEE PAGE 25

SEE PAGE 25

SEE PAGE 25

SEE PAGE 25

57-91