

PART OF S.E. 1/4 OF SEC. 5, T.5N., R.1W., S.L.B. & M.
BLOCKS 39 & 40 LAKE VIEW ADDITION

131

IN SOUTH OGDEN CITY


TAXING UNIT: 540

SCALE 1" = 50'

SEE PAGE 130

A
 AARON L STREIGHT
 051310010
 275 SQ FT±

FOR COMPLETE ENG DATA SEE
 ORIGINAL DEDICATION PLAT IN
 BOOK 5, PAGE 5 OF RECORDS.

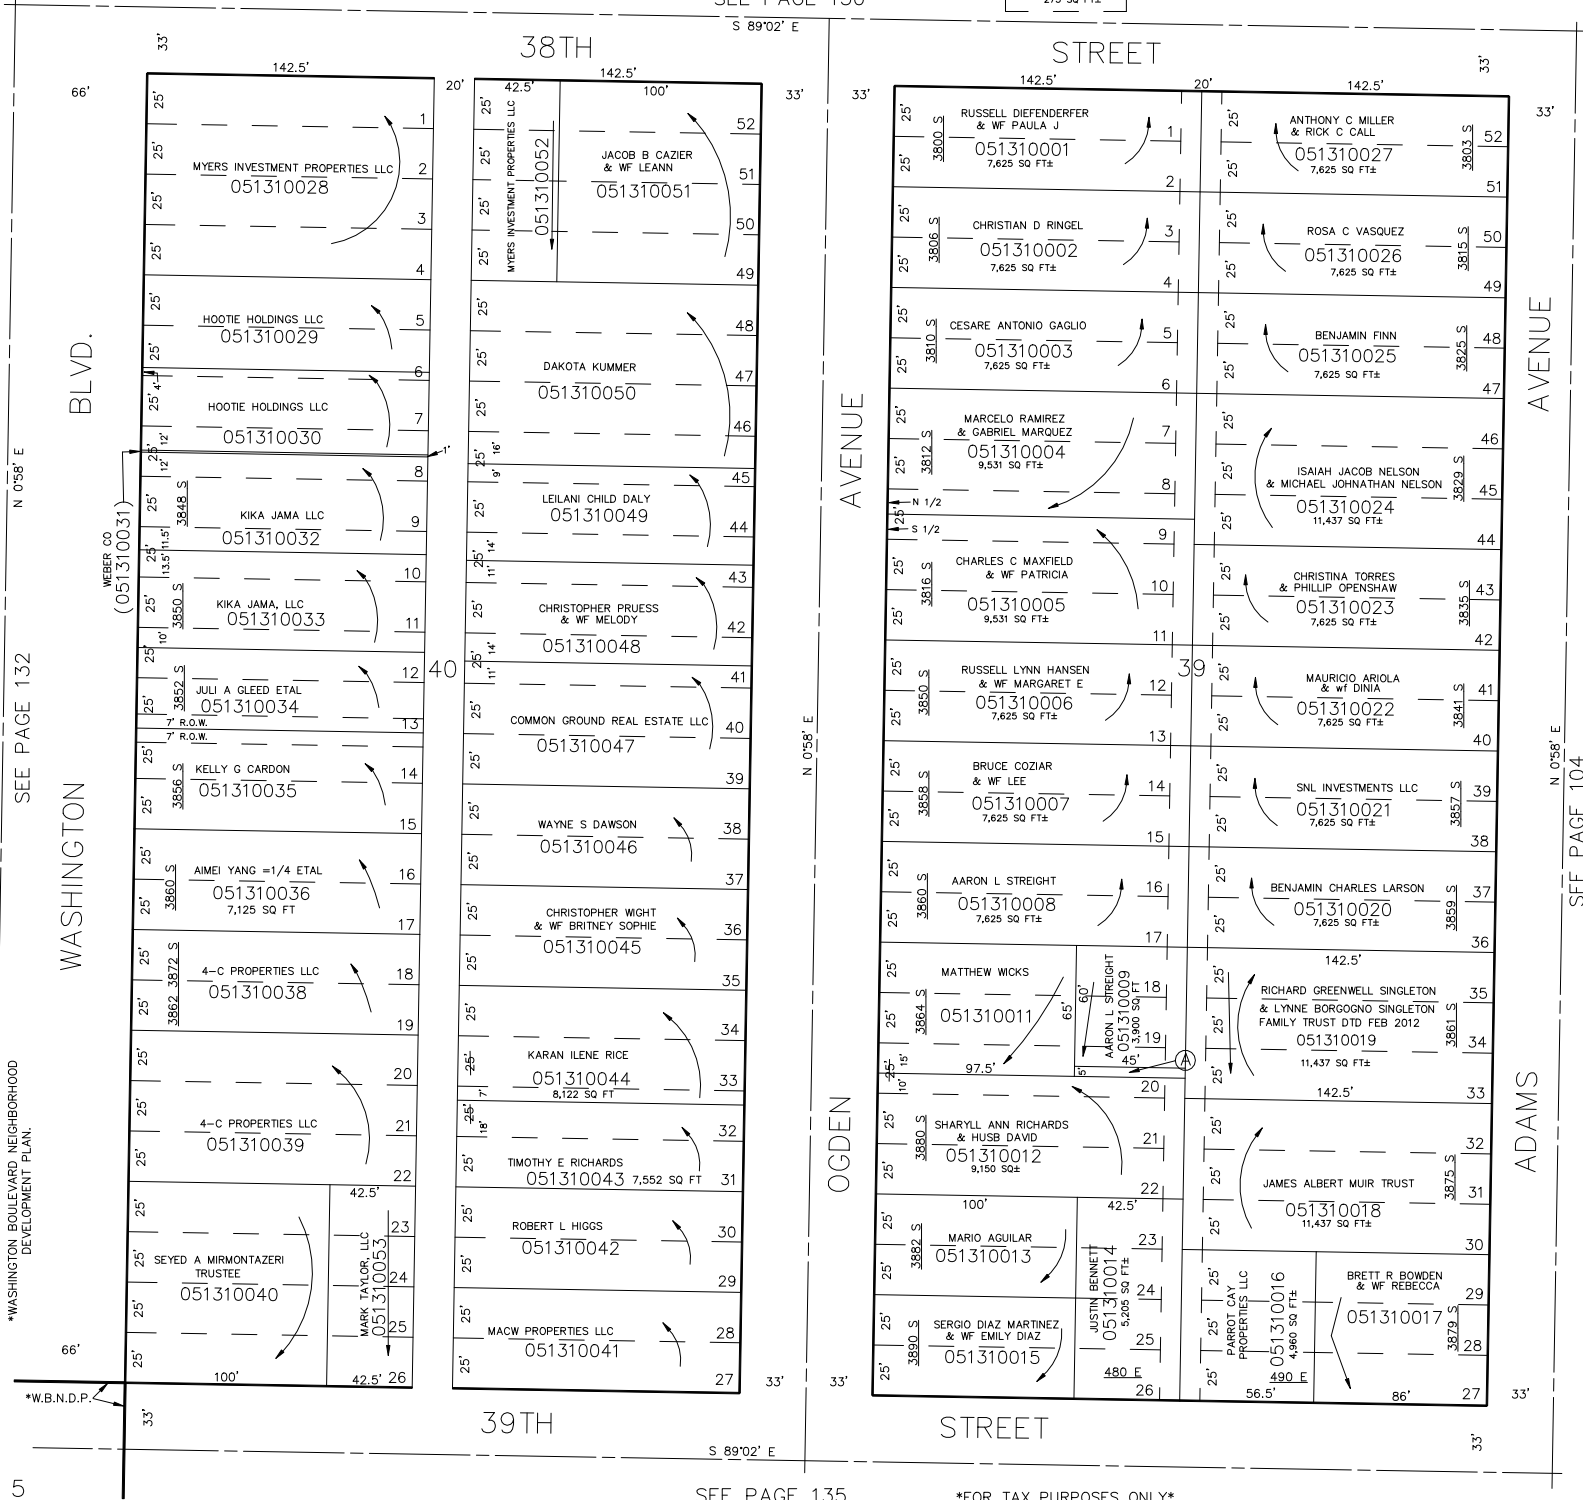

SEE PAGE 132

WASHINGTON BOULEVARD NEIGHBORHOOD
 DEVELOPMENT PLAN.

5

SEE PAGE 135

FOR TAX PURPOSES ONLY

SEE PAGE 104

L.D.F. 5-91