

PART OF THE W 1/2, SEC. 9, T.5N., R.1W., S.L.B. & M.

67

# MAR LON HILLS NO. 1

LOTS 105-138


IN SOUTH OGDEN CITY

SCALE 1" = 60'

TAXING UNIT: 27

SEE PAGE 66

JEFFERSON AVE.

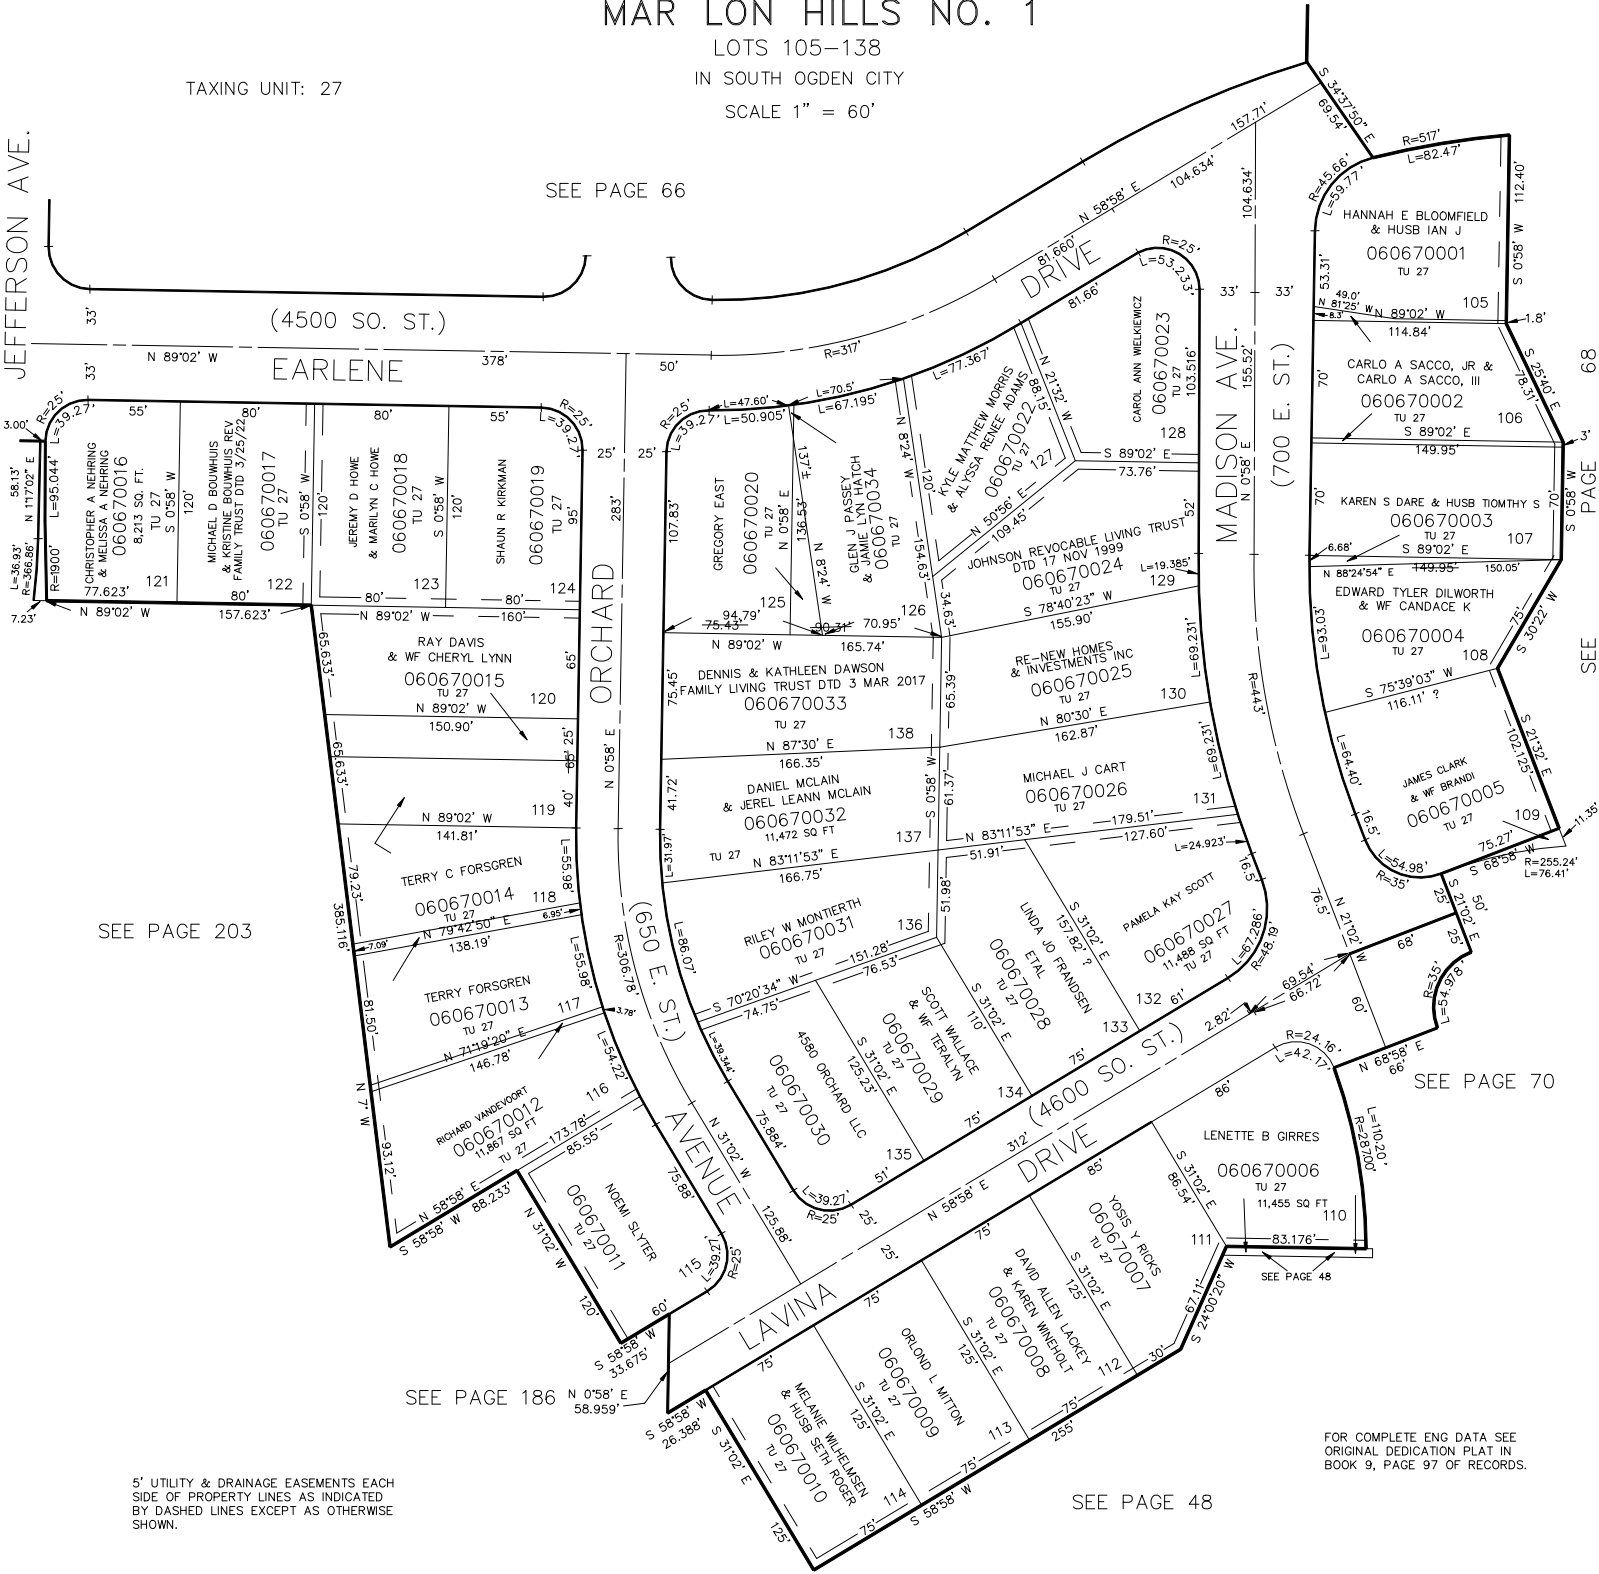

SEE PAGE 203

SEE PAGE 186

SEE PAGE 70

SEE PAGE 48

FOR COMPLETE ENG DATA SEE ORIGINAL DEDICATION PLAT IN BOOK 9, PAGE 97 OF RECORDS.

5' UTILITY & DRAINAGE EASEMENTS EACH SIDE OF PROPERTY LINES AS INDICATED BY DASHED LINES EXCEPT AS OTHERWISE SHOWN.

\*FOR TAX PURPOSES ONLY\*

L.D.F. 8-90