

PART OF THE N 1/2 OF THE NW 1/4
SECTION 9, T.5N., R.1W., S.L.B.&M.


IN SOUTH OGDEN CITY

TAXING UNIT: 27, 540

SCALE 1" = 50'

SEE BOOK 5, PAGE 92

THE COVE AT
40TH STREET
PRUD
(SEE PG. 315)

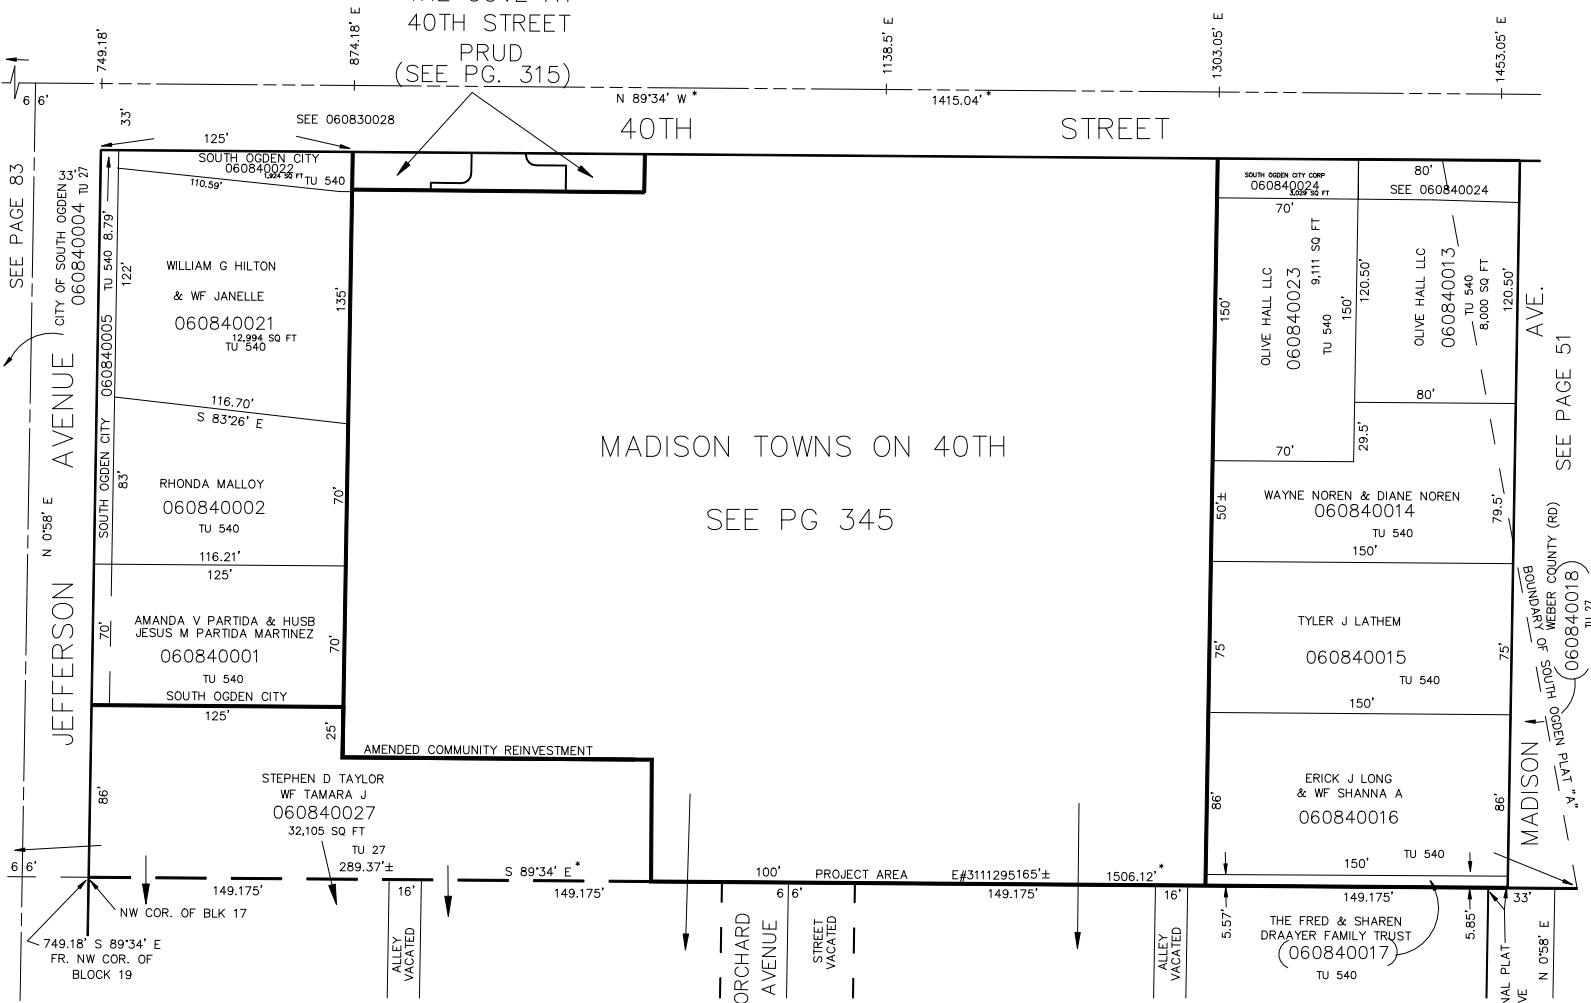

BLOCK 17

BLOCK 16

SOUTH OGDEN PLAT "A"

SEE PAGE 37

NOTE: DATA FROM ORIGINAL PLAT
OF SOUTH OGDEN PLAT "A" IN
BOOK 6, PAGE 25 (1)

NOTE: CONFLICTS IN DESC. BETWEEN ORIGINAL PLAT
& DEEDS ALONG WEST LINE OF MADISON AVE

FOR TAX PURPOSES ONLY