


PART OF SEC. 10, T.5N., R.1W., S.L.B. & M.
FOREST GREEN ESTATES SUBDIVISION
 LOTS 19 TO 31, 50 TO 60

TAXING UNIT: 25

IN OGDEN CITY

SCALE 1" = 60'

SEE PAGE 86

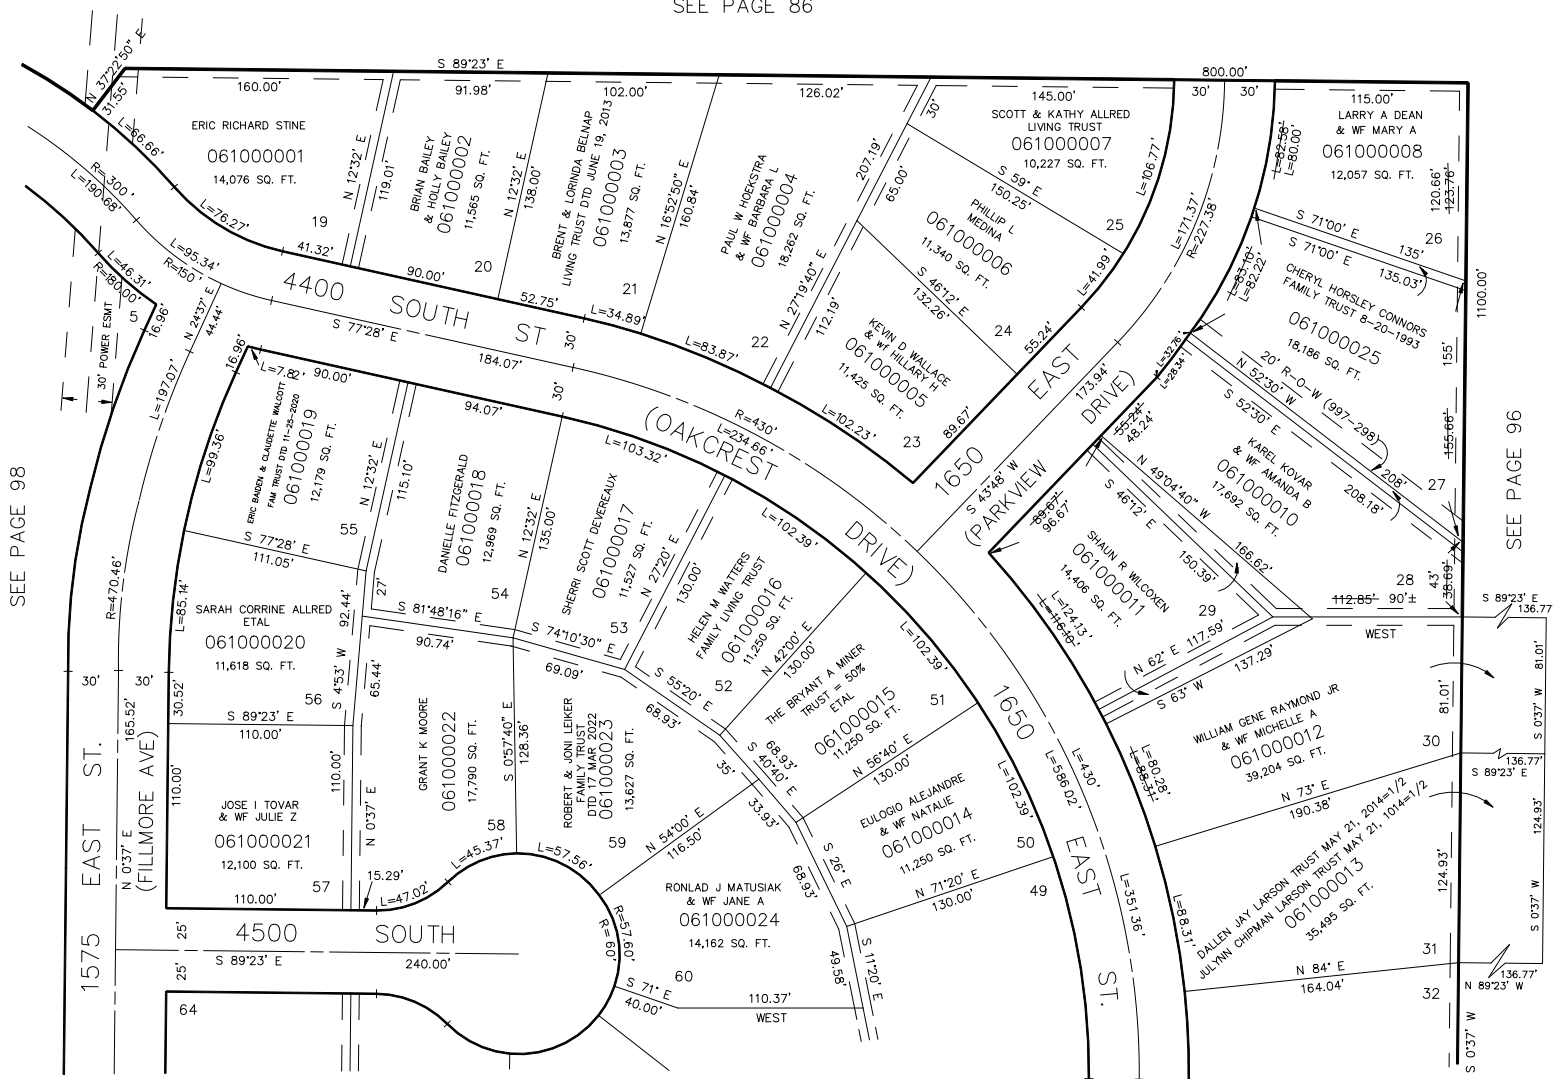

SEE PAGE 101

FOR COMPLETE ENG DATA SEE
 ORIGINAL DEDICATION PLAT IN
 BOOK 13, PAGE 90 OF RECORDS.

5' UTILITY & DRAINAGE EASEMENTS EACH
 SIDE OF PROPERTY LINES AS INDICATED
 BY DASHED LINES EXCEPT AS OTHERWISE
 SHOWN.

FOR TAX PURPOSES ONLY

JAB 9-90