

PART OF THE SW 1/4, SEC. 7, T.5N., R.1W., S.L.B. & M. & THE SE 1/4, SEC. 12, T.5N., R.2W., S.L.B. & M.

158

BARTON SUBDIVISION NO. 2

IN RIVERDALE CITY

TAXING UNIT: 26


SCALE 1" = 50'

SEE BOOK 8
PAGE 93

SEE BOOK 8, PAGE 96

SEE BOOK 6
PAGE 17

SEE PAGE 148

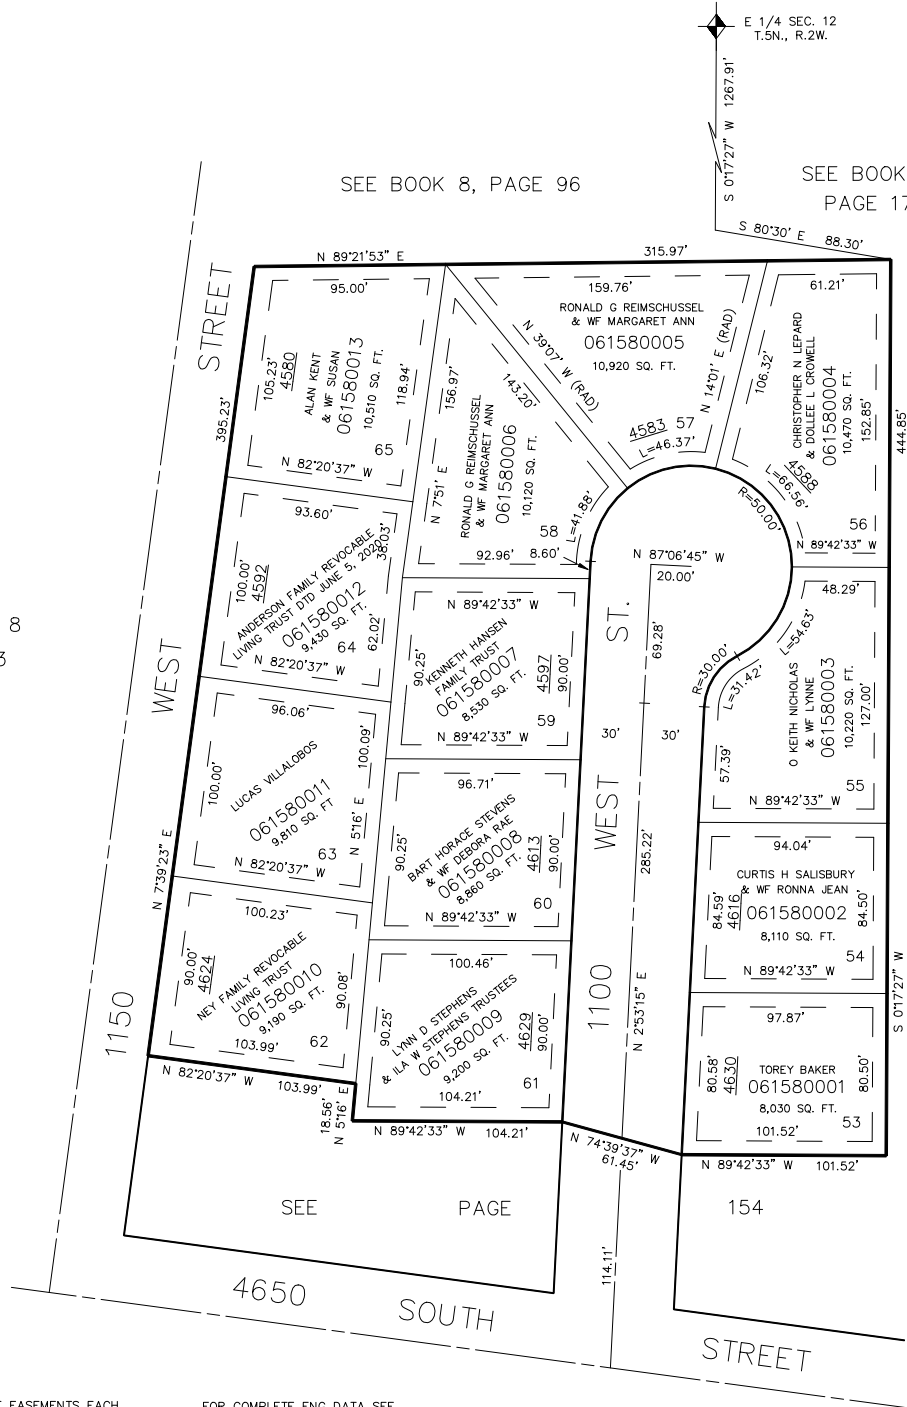

7' UTILITY & DRAINAGE EASEMENTS EACH SIDE OF PROPERTY LINES AS INDICATED BY DASHED LINES EXCEPT AS OTHERWISE SHOWN.

FOR COMPLETE ENG DATA SEE ORIGINAL DEDICATION PLAT IN BOOK 20, PAGE 11 OF RECORDS.