

PART OF THE S.E. 1/4, SEC. 10, T.5N., R.1W., AND
PART OF THE N.E. 1/4, SEC. 15, T.5N., R.1W., S.L.B. & M.


206

MOUNTAIN MEADOWS SINGLE UNIT CONDOMINIUM PHASE THREE

TAXING UNIT: 25

IN OGDEN CITY
SCALE 1" = 60'

SEE PAGE 185

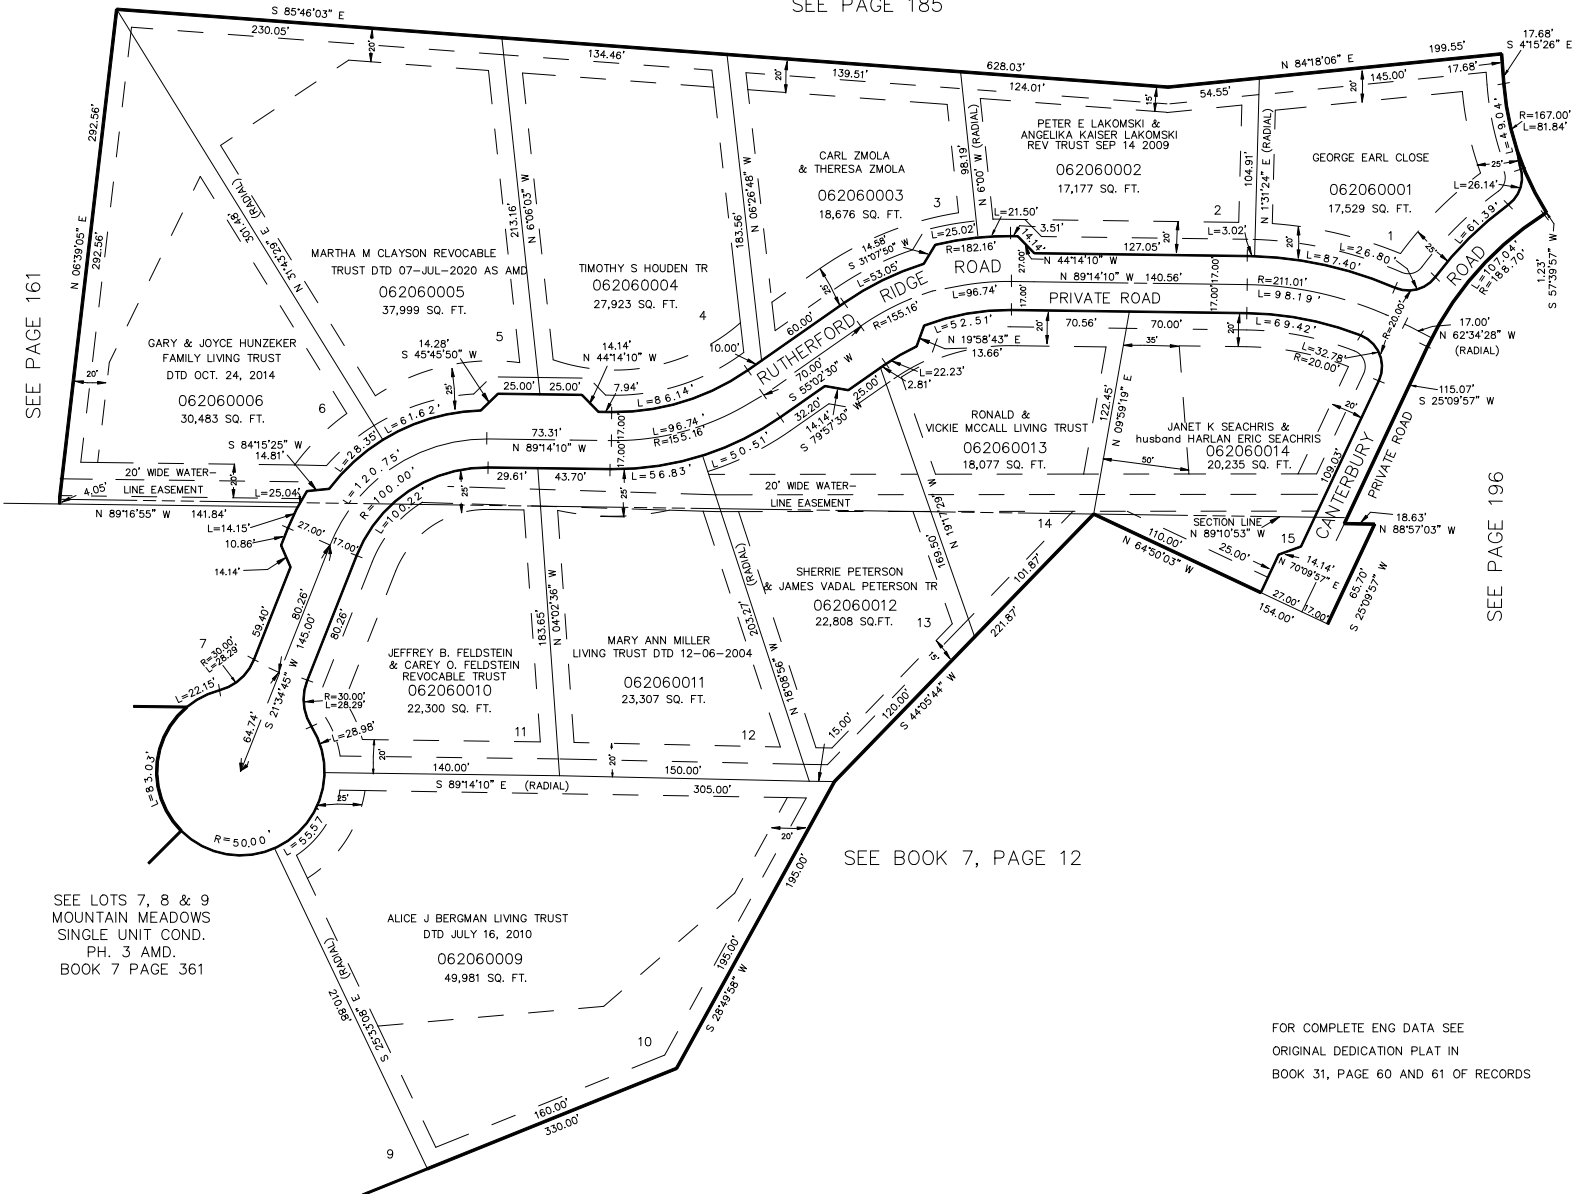

10' UTILITY & DRAINAGE EASEMENTS EACH
SIDE OF PROPERTY LINES AS INDICATED
BY DASHED LINES EXCEPT AS OTHERWISE
SHOWN.

FOR COMPLETE ENG DATA SEE
ORIGINAL DEDICATION PLAT IN
BOOK 31, PAGE 60 AND 61 OF RECORDS

SEE BOOK 7, PAGE 12

SEE LOTS 7, 8 & 9
MOUNTAIN MEADOWS
SINGLE UNIT CONDO.
PH. 3 AMD.
BOOK 7 PAGE 361

FOR TAX PURPOSES ONLY

KBR 06-89