

PART OF THE NW.1/4, OF SEC. 7, T.5N., R.1W., S.L.B. & M.  
**THE HAWSTEAD SUBDIVISION**


TAXING UNIT: 26

PHASE - 2  
IN RIVERDALE CITY  
SCALE 1" = 60'

SEE PAGE 4

SEE PAGE 227

10' UTILITY & DRAINAGE EASEMENTS EACH  
SIDE OF PROPERTY LINES AS INDICATED  
BY DASHED LINES EXCEPT AS OTHERWISE  
SHOWN.

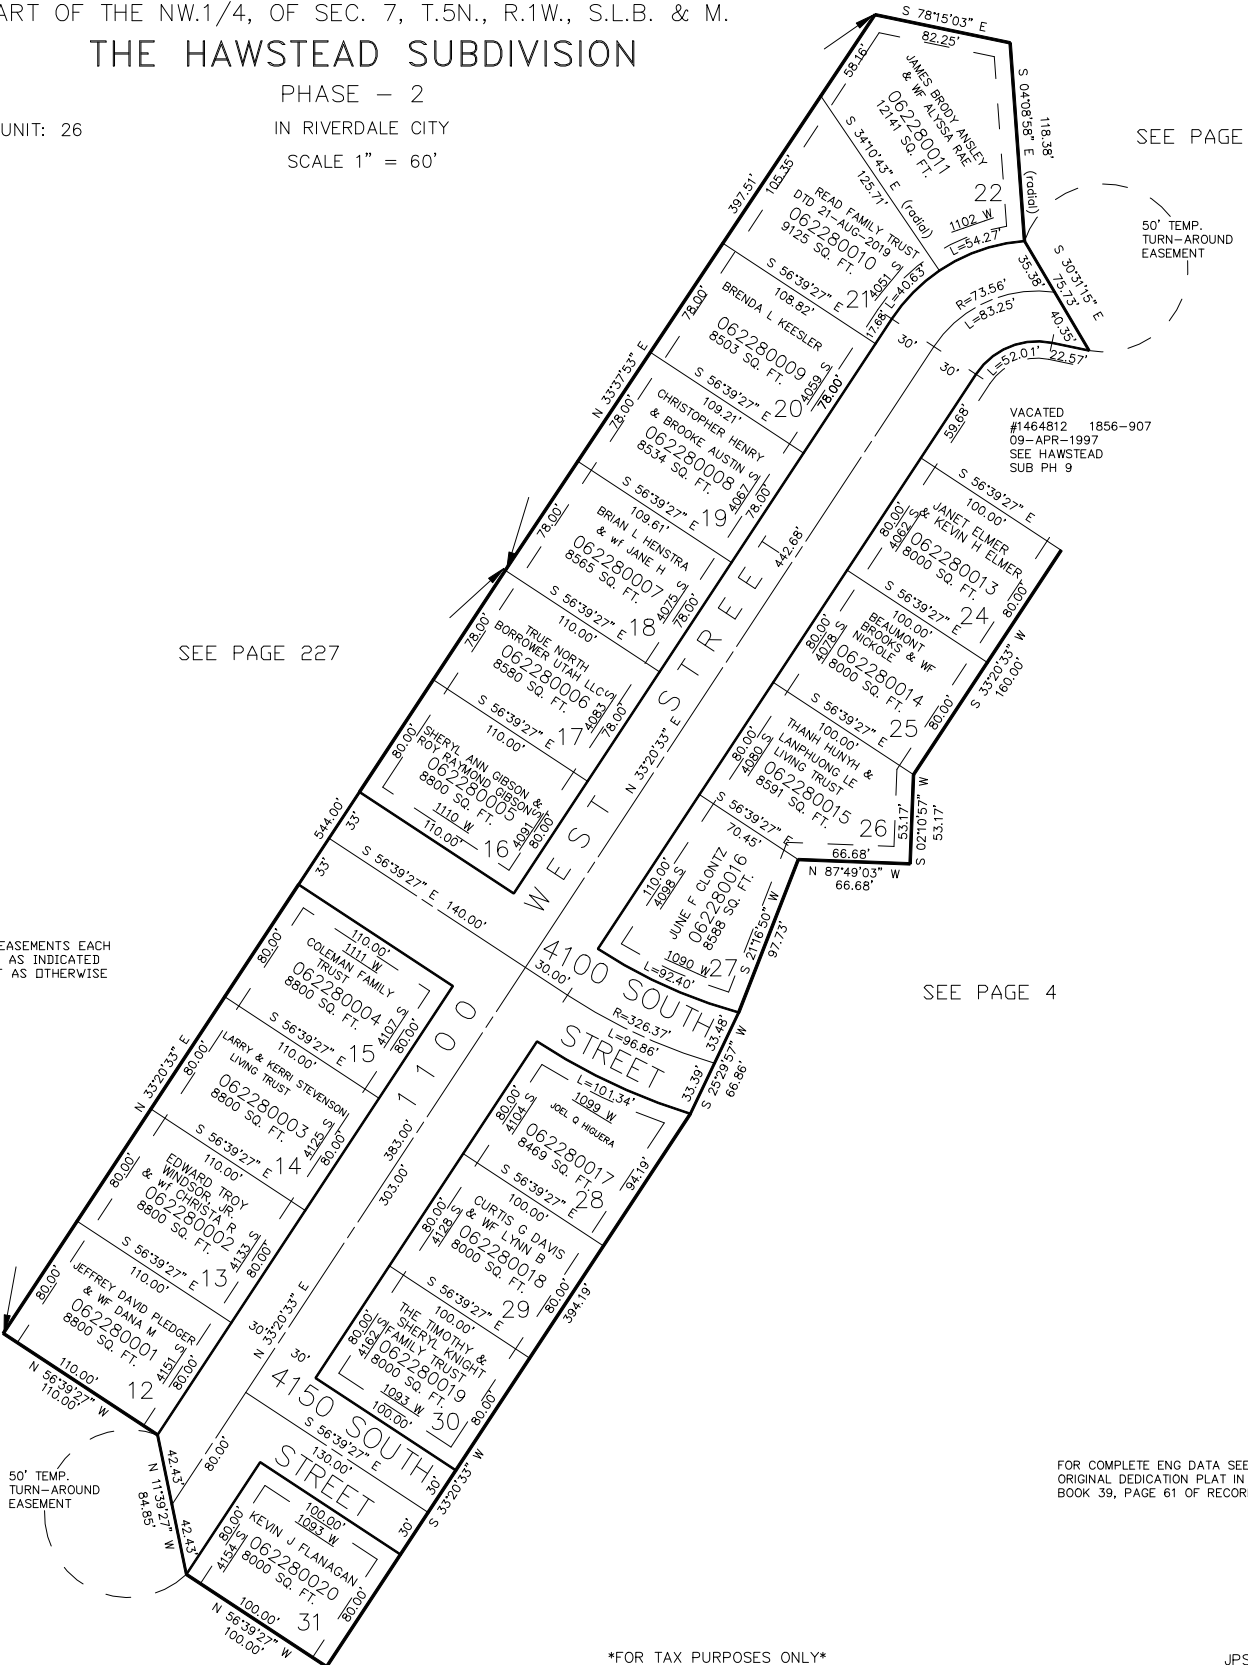

SEE PAGE 4

SEE PAGE 4

FOR COMPLETE ENG DATA SEE  
ORIGINAL DEDICATION PLAT IN  
BOOK 39, PAGE 61 OF RECORDS.

\*FOR TAX PURPOSES ONLY\*

JPS 3-95