

SHADOW MOUNTAIN ESTATES

IN OGDEN CITY

SCALE 1" = 80'

TAXING UNITS: 25 & 426

SEE PAGE 121-2

*SEE ADDRESS CORR E#3001865

SEE PAGE 121-2

SEE PAGE 140


*STREET NAME CHANGED
PER ORDINANCE NO. 97-4
E#2379405 10-DEC-08.

FOR COMPLETE ENG DATA SEE
ORIGINAL DEDICATION PLAT IN
BOOK 40, PAGE 26 OF RECORDS.

SEE BOOK 7, PAGE 86-1

SEE BOOK 7, PAGE 86-1

10' UTILITY & DRAINAGE EASEMENTS EACH
SIDE OF PROPERTY LINES AS INDICATED
BY DASHED LINES EXCEPT AS OTHERWISE
SHOWN.

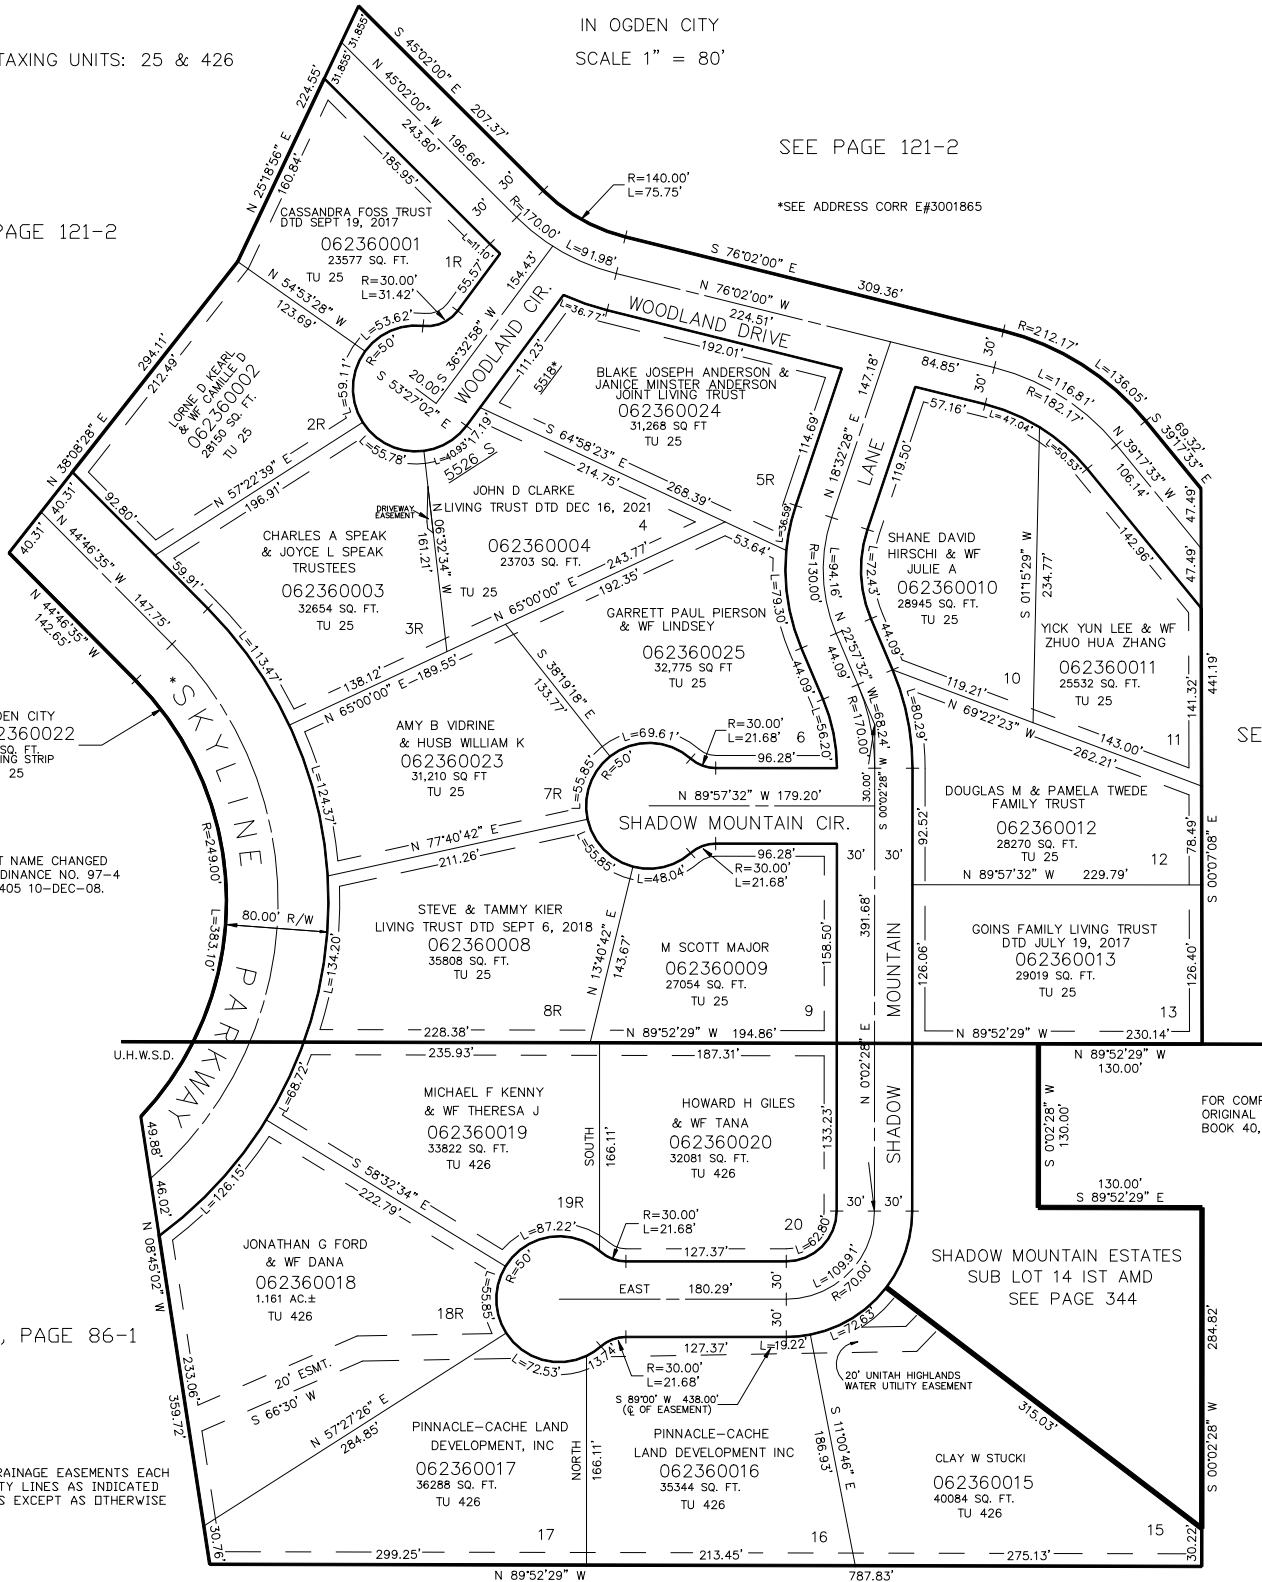

SEE BOOK 7, PAGE 372

FOR TAX PURPOSES ONLY

JPS 7-95