

PART OF THE NORTH HALF OF SEC. 7, T.5N., R.1W., S.L.B. & M.

242


SHADY GROVE SUBDIVISION PRUD

IN RIVERDALE CITY

TAXING UNIT: 26

SCALE 1" = 50'

SEE PAGE 159

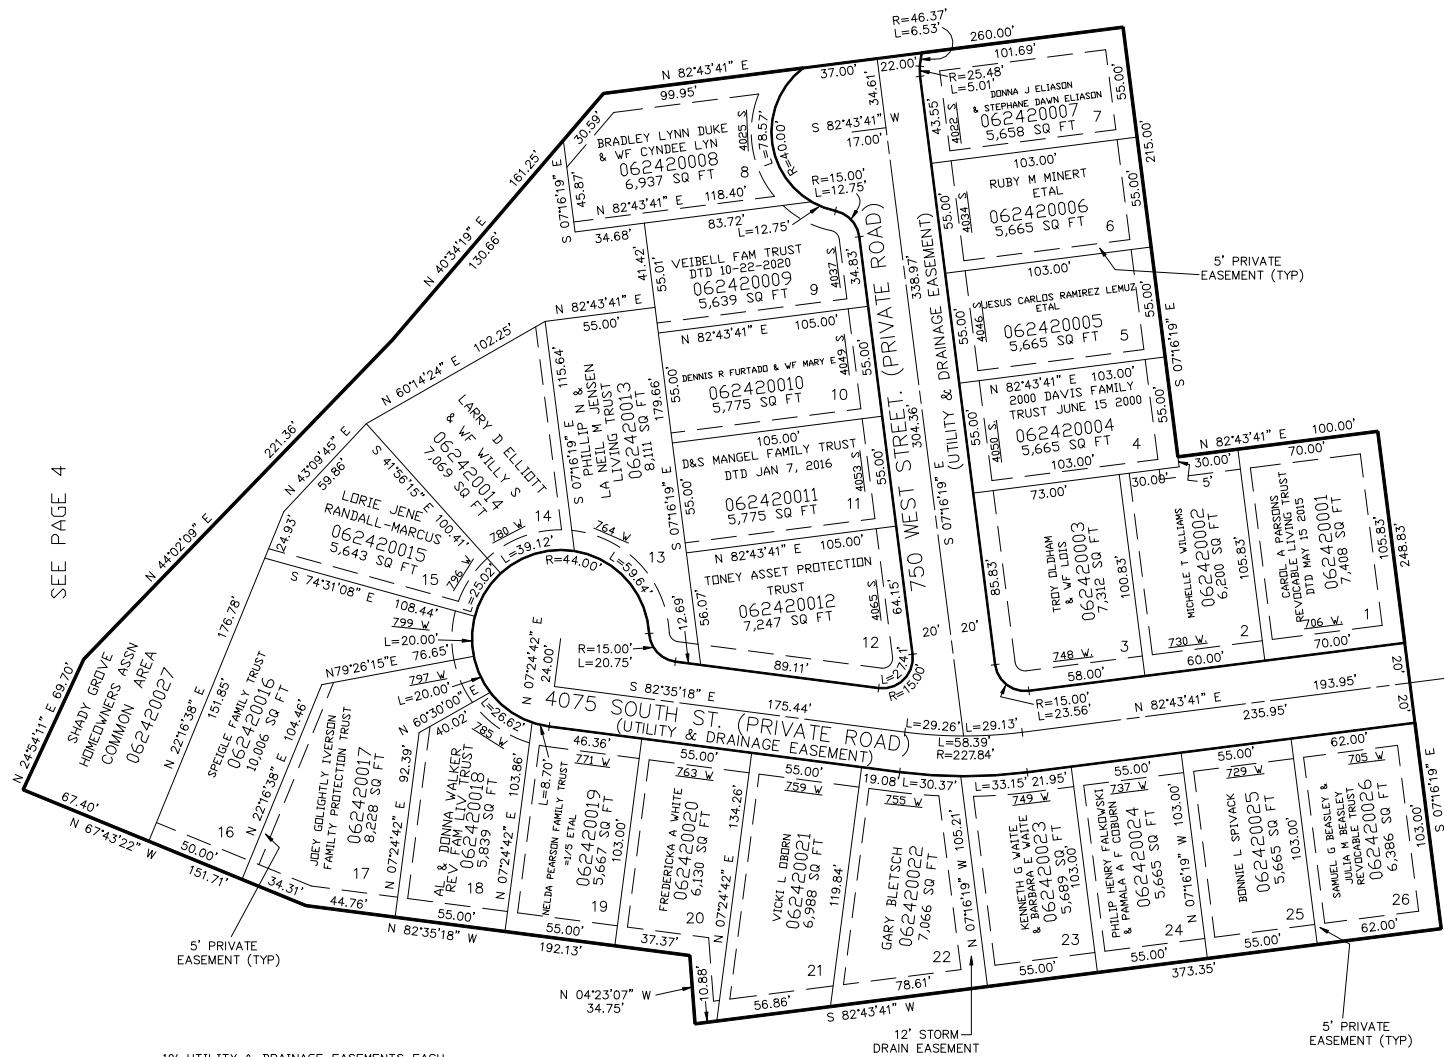

10' UTILITY & DRAINAGE EASEMENTS EACH SIDE OF PROPERTY LINES AS INDICATED BY DASHED LINES EXCEPT AS OTHERWISE SHOWN.

SEE PAGE 239

SEE DEDICATION PLAT FOR LOCATION OF BUILDING ENVELOPE

FOR COMPLETE ENG DATA SEE ORIGINAL DEDICATION PLAT IN BOOK 41, PAGE 91 OF RECORDS.

FOR TAX PURPOSES ONLY

MTT 05-96

SEE PAGE 4

SEE PAGE 4

700 WEST STREET