


IN OGDEN CITY, SOUTH OGDEN CITY & WEBER COUNTY SCALE 1" = 200'

TAXING UNITS: 23, 25, 27

IN OGDEN CITY, SOUTH OGDEN CITY & WEBER COUNTY

SCALE 1" = 200'

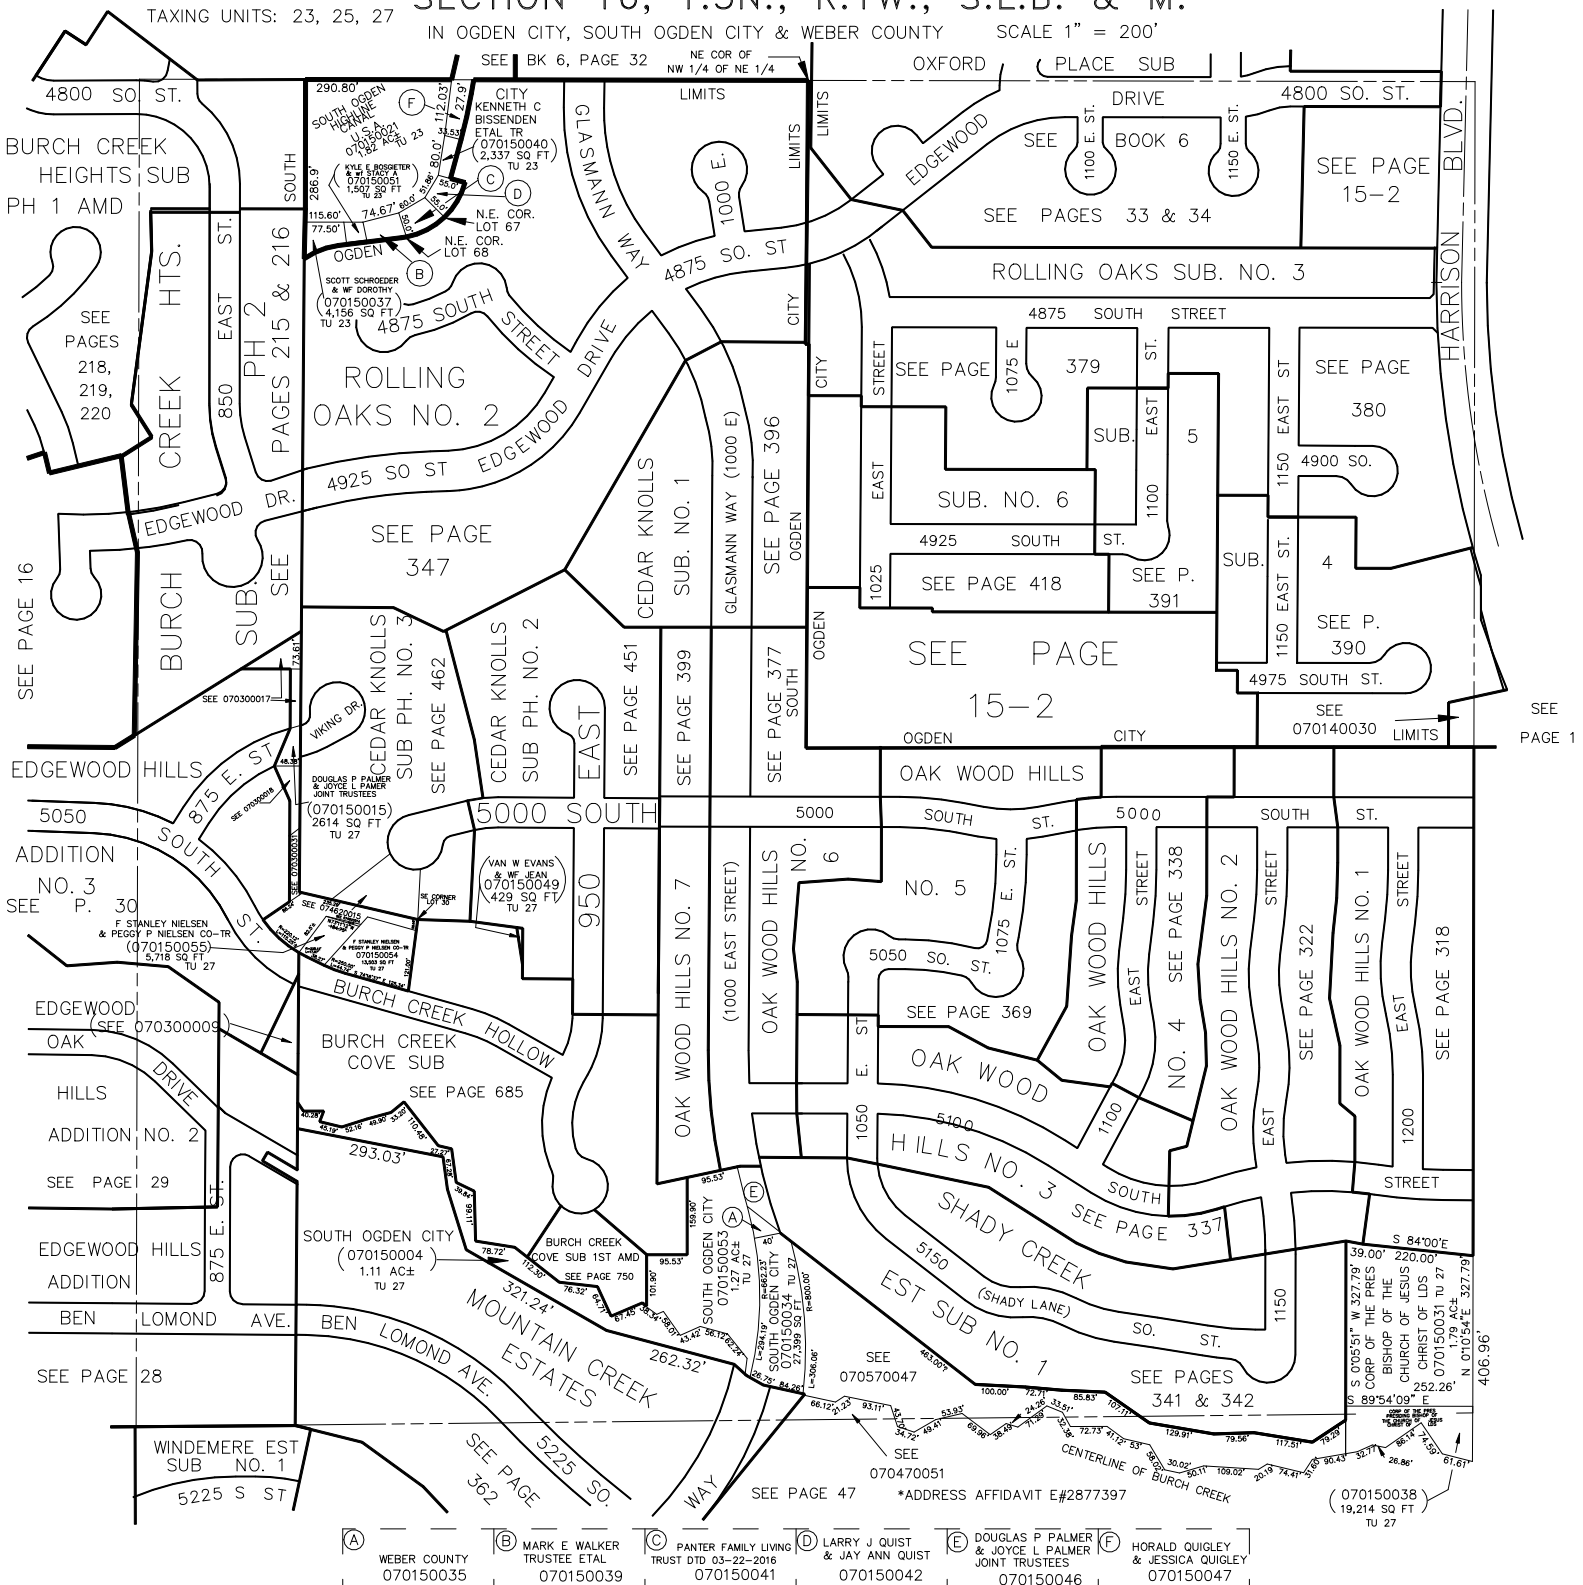

(A) WEBER COUNTY 070150035 TU 27 1,060 SQ. FT.	(B) MARK E. WALKER TRUSTEE ETAL 070150039 TU 23 3,470 SQ. FT.	(C) PANTER FAMILY LIVING TRUST DTD 03-22-2016 070150041 TU 23 3,691 SQ. FT.	(D) LARRY J. QUIST & JAY ANN QUIST 070150042 TU 23 3,506 SQ. FT.	(E) DOUGLAS P. PALMER & JOYCE L. PALMER JOINT TRUSTEES 070150046 TU 27 5,423 SQ. FT.	(F) HORALD QUIGLEY & JESSICA QUIGLEY 070150047 TU 23 4,374 SQ. FT.
--	--	--	---	--	---

FOR TAX PURPOSES ONLY