

NE 1/4

52

SECTION 17, T.5N., R.1W., S.L.B. & M.

IN SOUTH OGDEN CITY & WASHINGTON TERRACE CITY

TAXING UNITS: 24, 27, 255, 550

SCALE 1" = 200'

SEE BK 6 PG 19

SEE
PAGE
64

SEE PAGE 63

SEE PAGE 61

SEE PAGE 65

SEE PAGE 62

SEE PAGE 54

SEE PAGES 117 TO 119

SEE 070530006

SEE PAGE 53
FOR TAX PURPOSES ONLY

SEE
070240012


SEE
PAGE
15

SEE 070530018

NOTE: SEE BOOK 11 OF PLATS
PAGE 99 FOR OFFICIAL
MAPPED STREETS.

7

S.H.L. 10-87

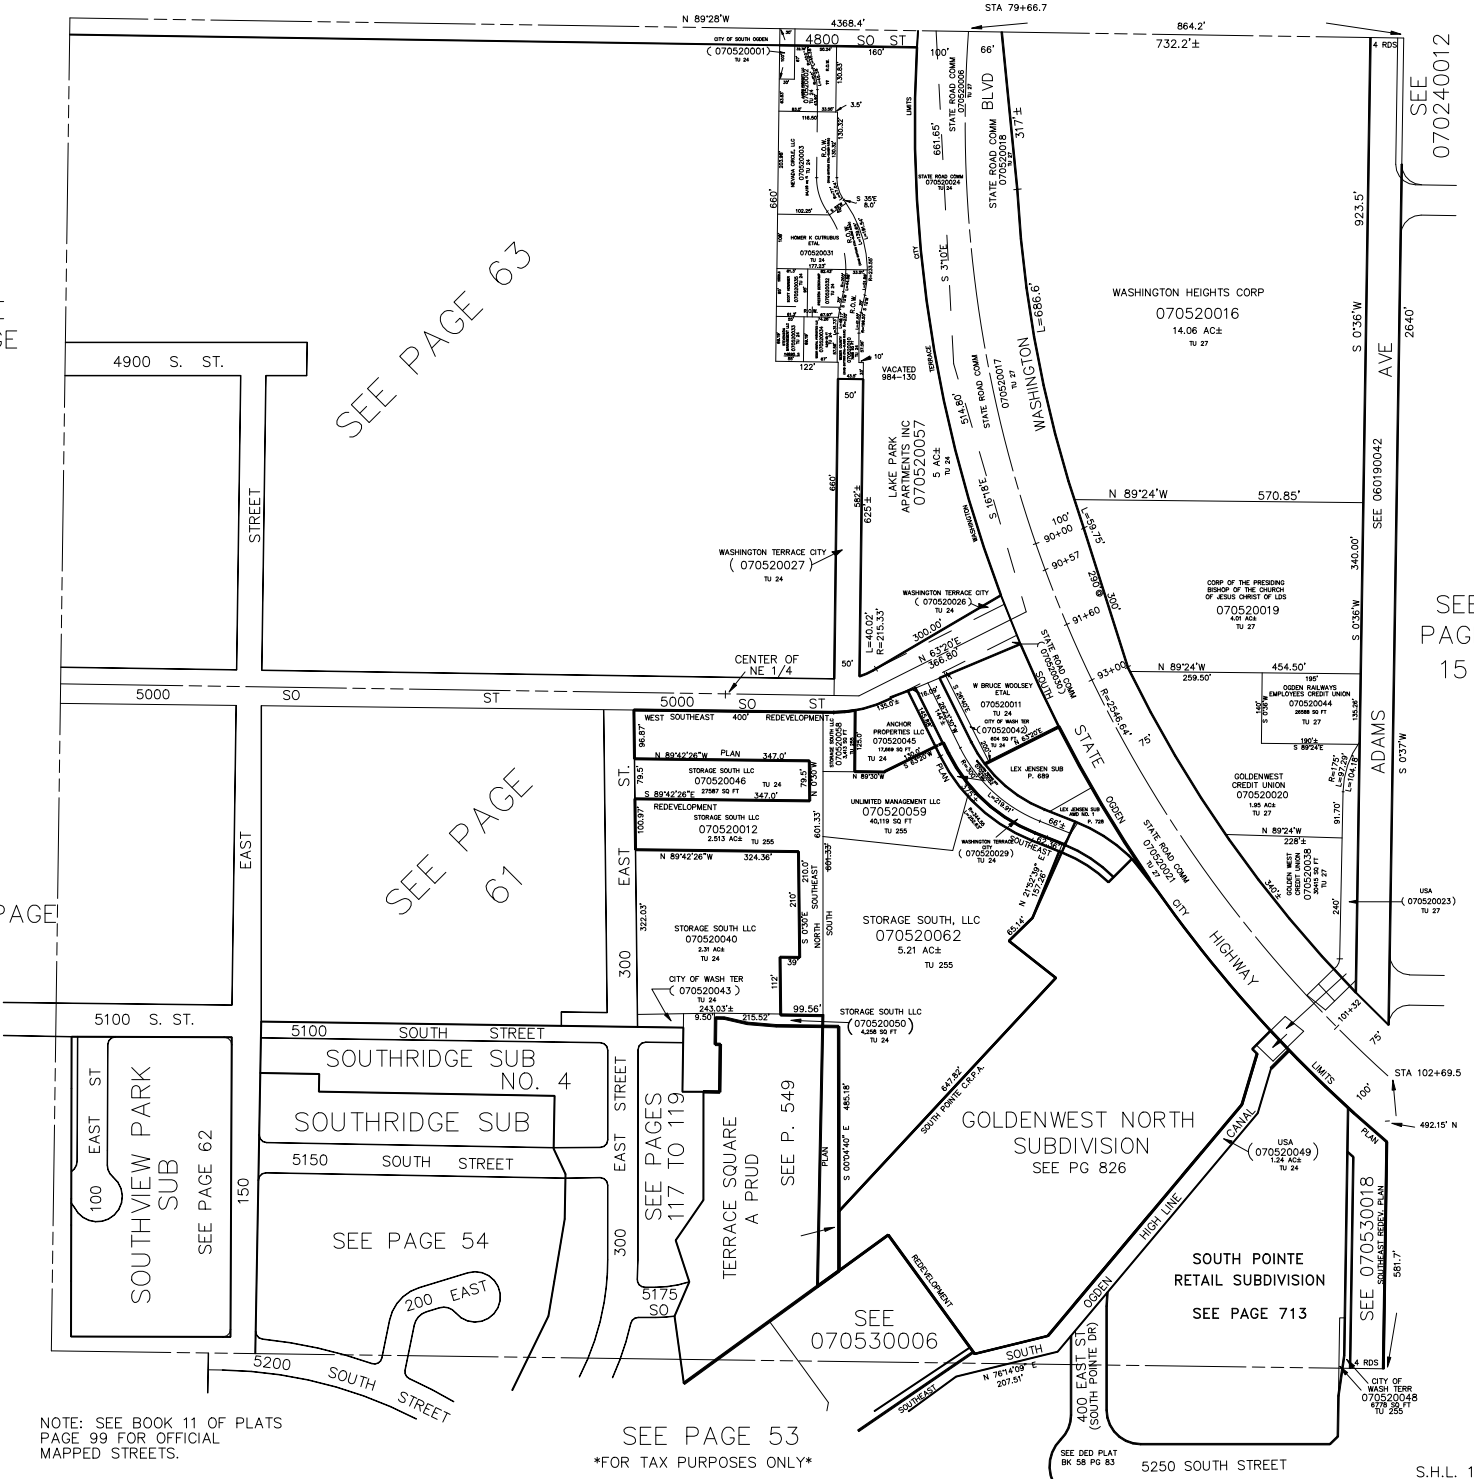

*ADDRESS AFFIDAVIT E#2979967, E#3219414