

PART OF S.E. 1/4 OF SEC. 22 & S.W. 1/4 OF SEC. 23 T.5N., R.1W., S.L.B. & M.
EAST HIGHLAND ESTATES SUBDIVISION

142


IN WEBER COUNTY

SCALE 1" = 60'

TAXING UNIT: 159

N.E. COR. S.E. 1/4
SEC. 22

SEE PAGE 83

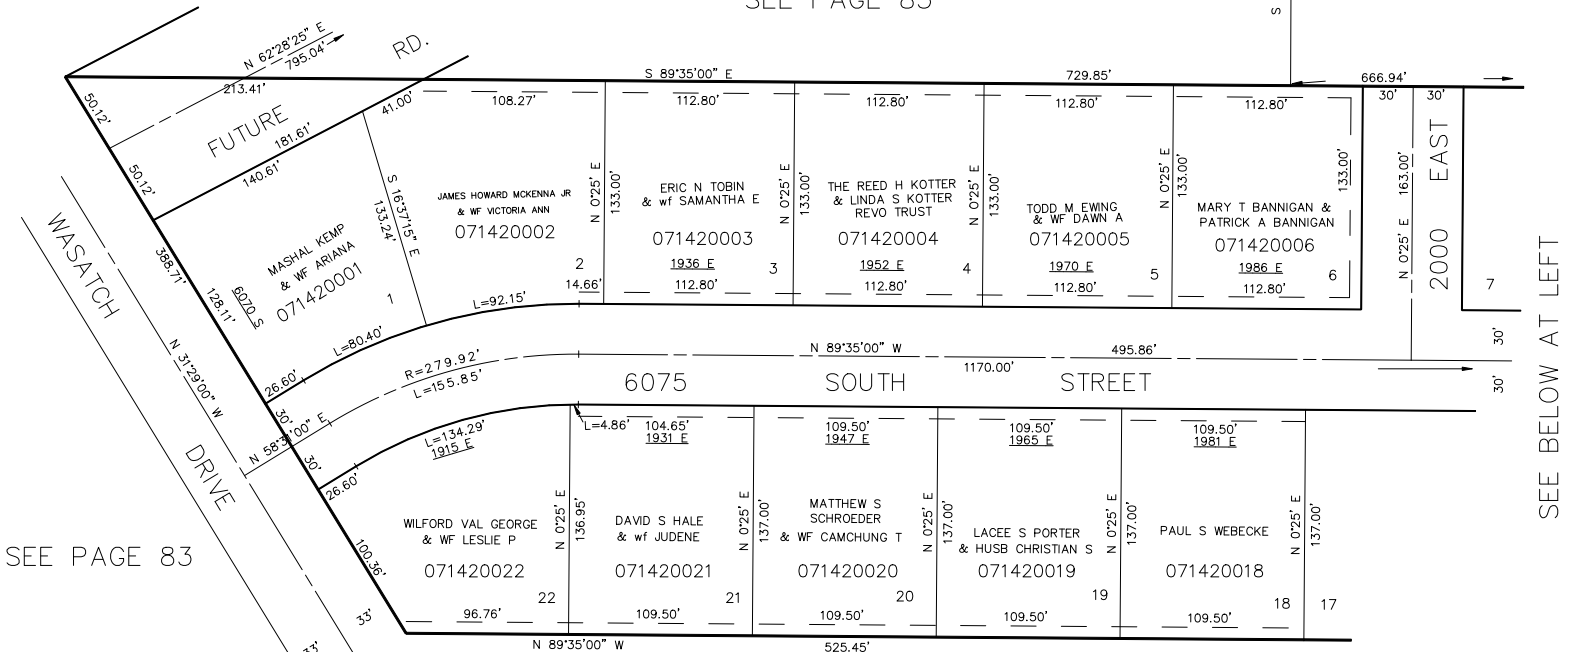

SEE PAGE 83


7' UTILITY & DRAINAGE EASEMENTS EACH
SIDE OF PROPERTY LINES AS INDICATED
BY DASHED LINES EXCEPT AS OTHERWISE
SHOWN.

SEE PAGE 83

SEE PAGE 97

FOR COMPLETE ENG DATA SEE
ORIGINAL DEDICATION PLAT IN
BOOK 16, PAGE 99 OF RECORDS.

SEE ABOVE AT RIGHT

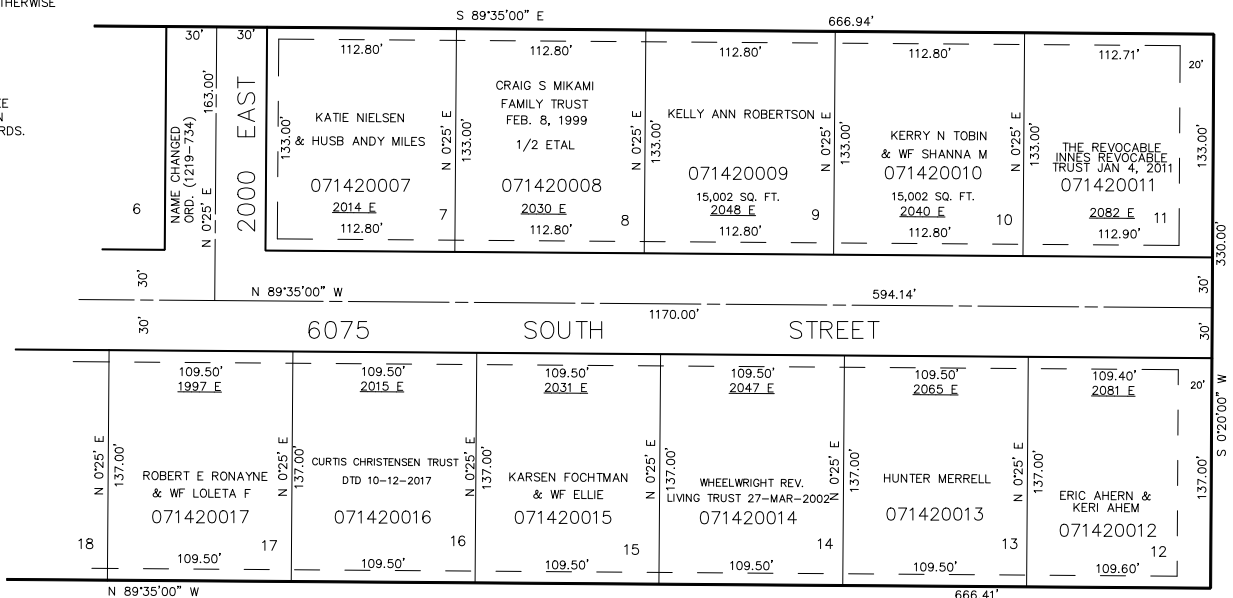

SEE
PAGE
97

SEE PAGE 97

FOR TAX PURPOSES ONLY