


163

TAXING UNIT: 55

IN TOWN OF UINTAH

SCALE 1"=60'

SEE PAGE 105

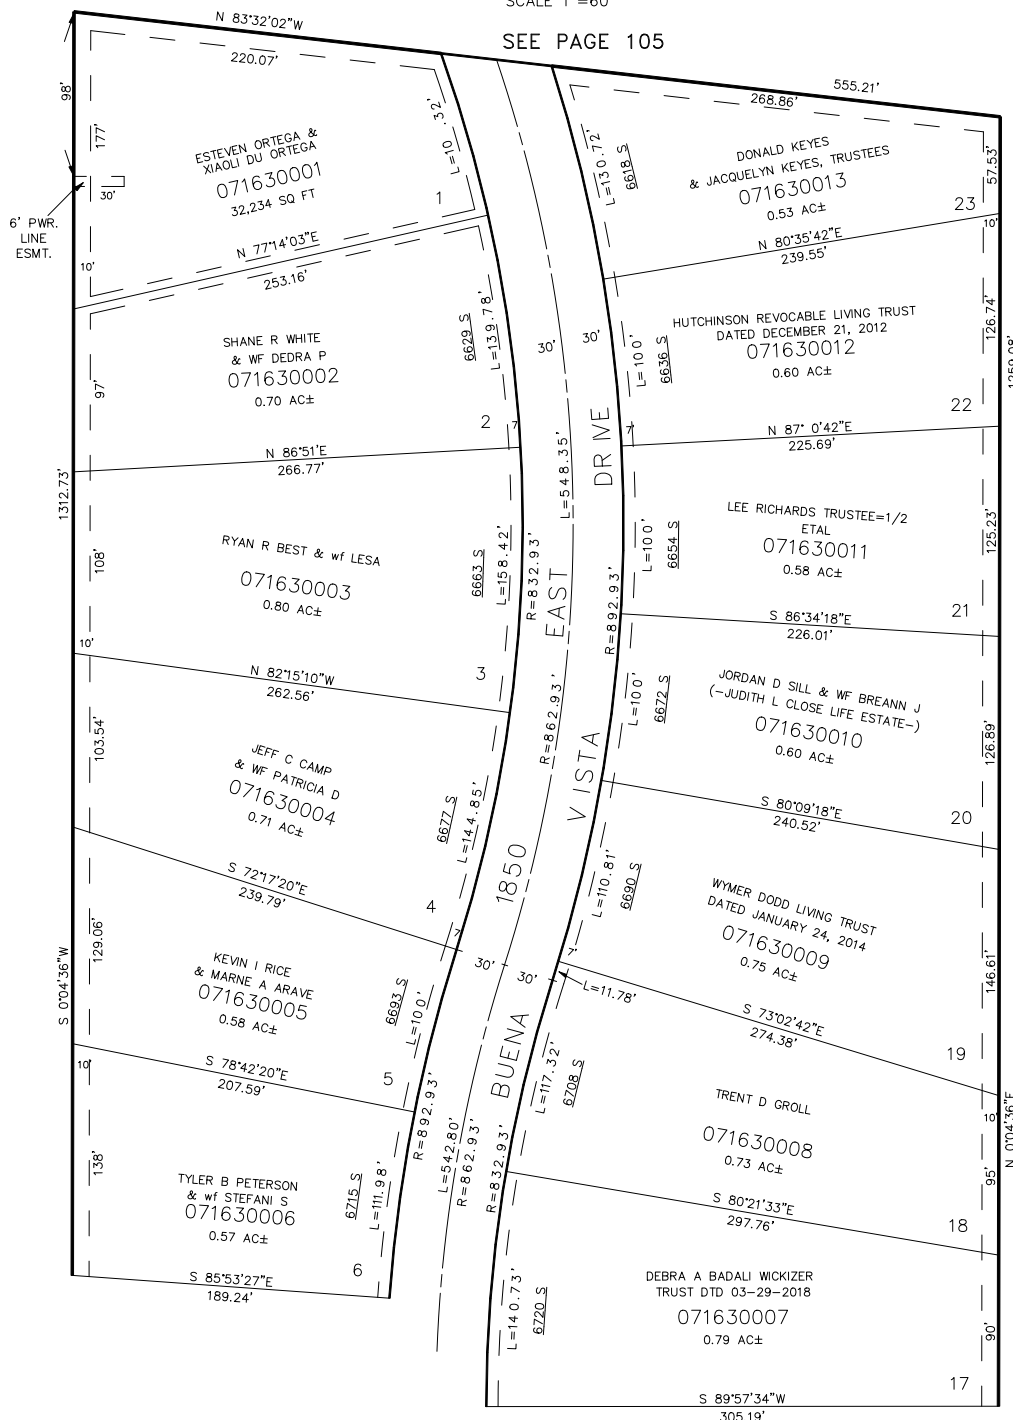

SEE PAGE
102

10' UTILITY & IRRIGATION EASEMENTS
ALONG BACK OF ALL LOTS AND NORTH
SIDE OF LOTS 1 & 23, 7' EASEMENTS
ALONG FRONTAGE OF ALL LOTS, 4'
EASEMENTS ALONG SOUTH SIDE OF LOTS
11 & 12. ALSO, 10' ESMT. BETWEEN
LOTS 1 & 2. 6' POWER LINE EASEMENT
IN LOT 1

FOR COMPLETE ENG. DATA SEE
ORIGINAL DEDICATION PLAT IN
BOOK 18, PAGE 50 ALSO, AMENDED
PLAT IN BOOK 19, PAGE 21 OF
RECORDS.

SEE PAGE 164

FOR TAX PURPOSES ONLY

L.D.F. 10-87