

PART OF THE SE 1/4, SEC. 14 & PART OF THE NE 1/4 OF SEC. 23, T.5N., R.1W., S.L.B. & M.

171


BONNEVILLE TERRACE SUBDIVISION NO. 2

IN WEBER COUNTY

SCALE 1" = 50'

TAXING UNIT: 159

SEE BOOK 6
PAGE 121

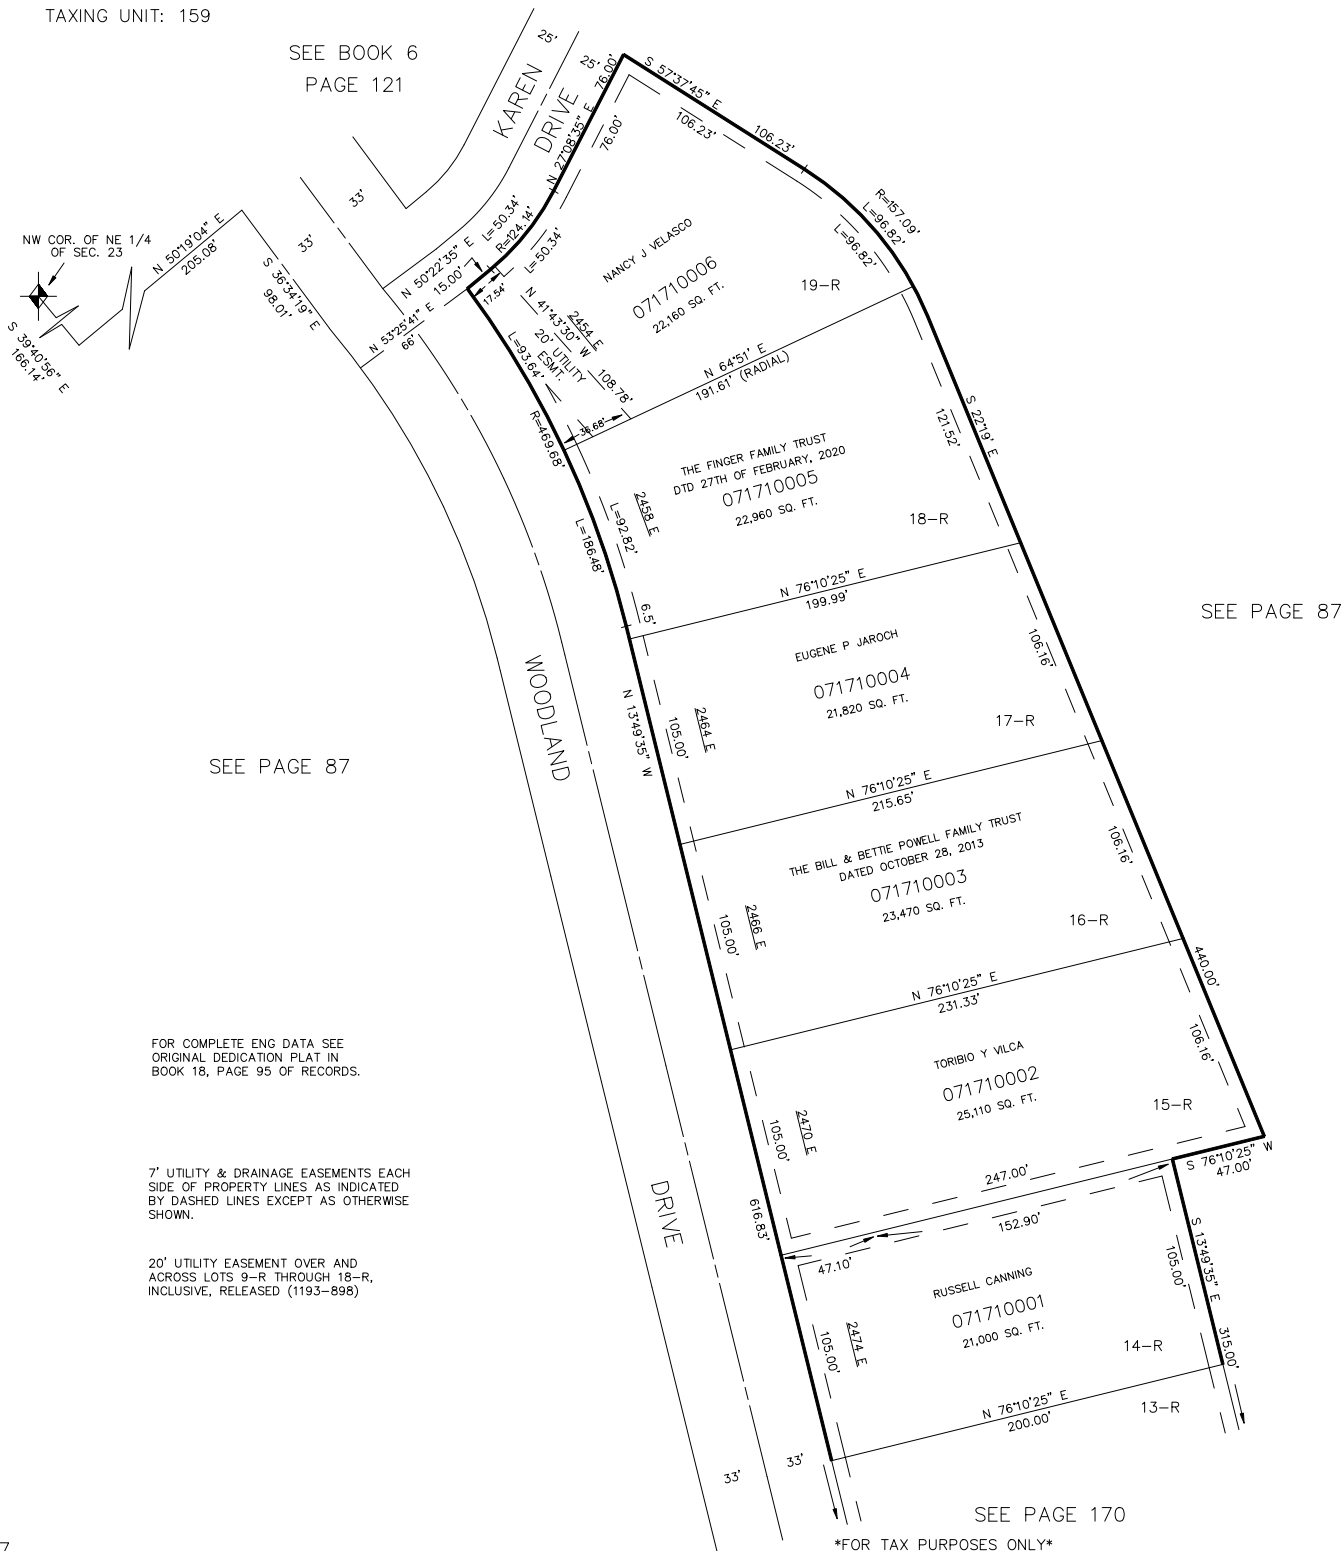

FOR COMPLETE ENG DATA SEE
ORIGINAL DEDICATION PLAT IN
BOOK 18, PAGE 95 OF RECORDS.

7' UTILITY & DRAINAGE EASEMENTS EACH
SIDE OF PROPERTY LINES AS INDICATED
BY DASHED LINES EXCEPT AS OTHERWISE
SHOWN.

20' UTILITY EASEMENT OVER AND
ACROSS LOTS 9-R THROUGH 18-R,
INCLUSIVE, RELEASED (1193-898)