

PART OF E 1/2 OF SEC. 15, T.5N., R.1W., S.L.B. & M.
SHADOW VALLEY ESTATES NO. 8
 LOTS 61-65, 77-84

209

IN OGDEN CITY
 SCALE 1" = 60'

TAXING UNIT : 25


SEE PAGE 208

SEE PAGE 12

SEE PAGE 12

SEE PAGE 261

SEE PAGE 210

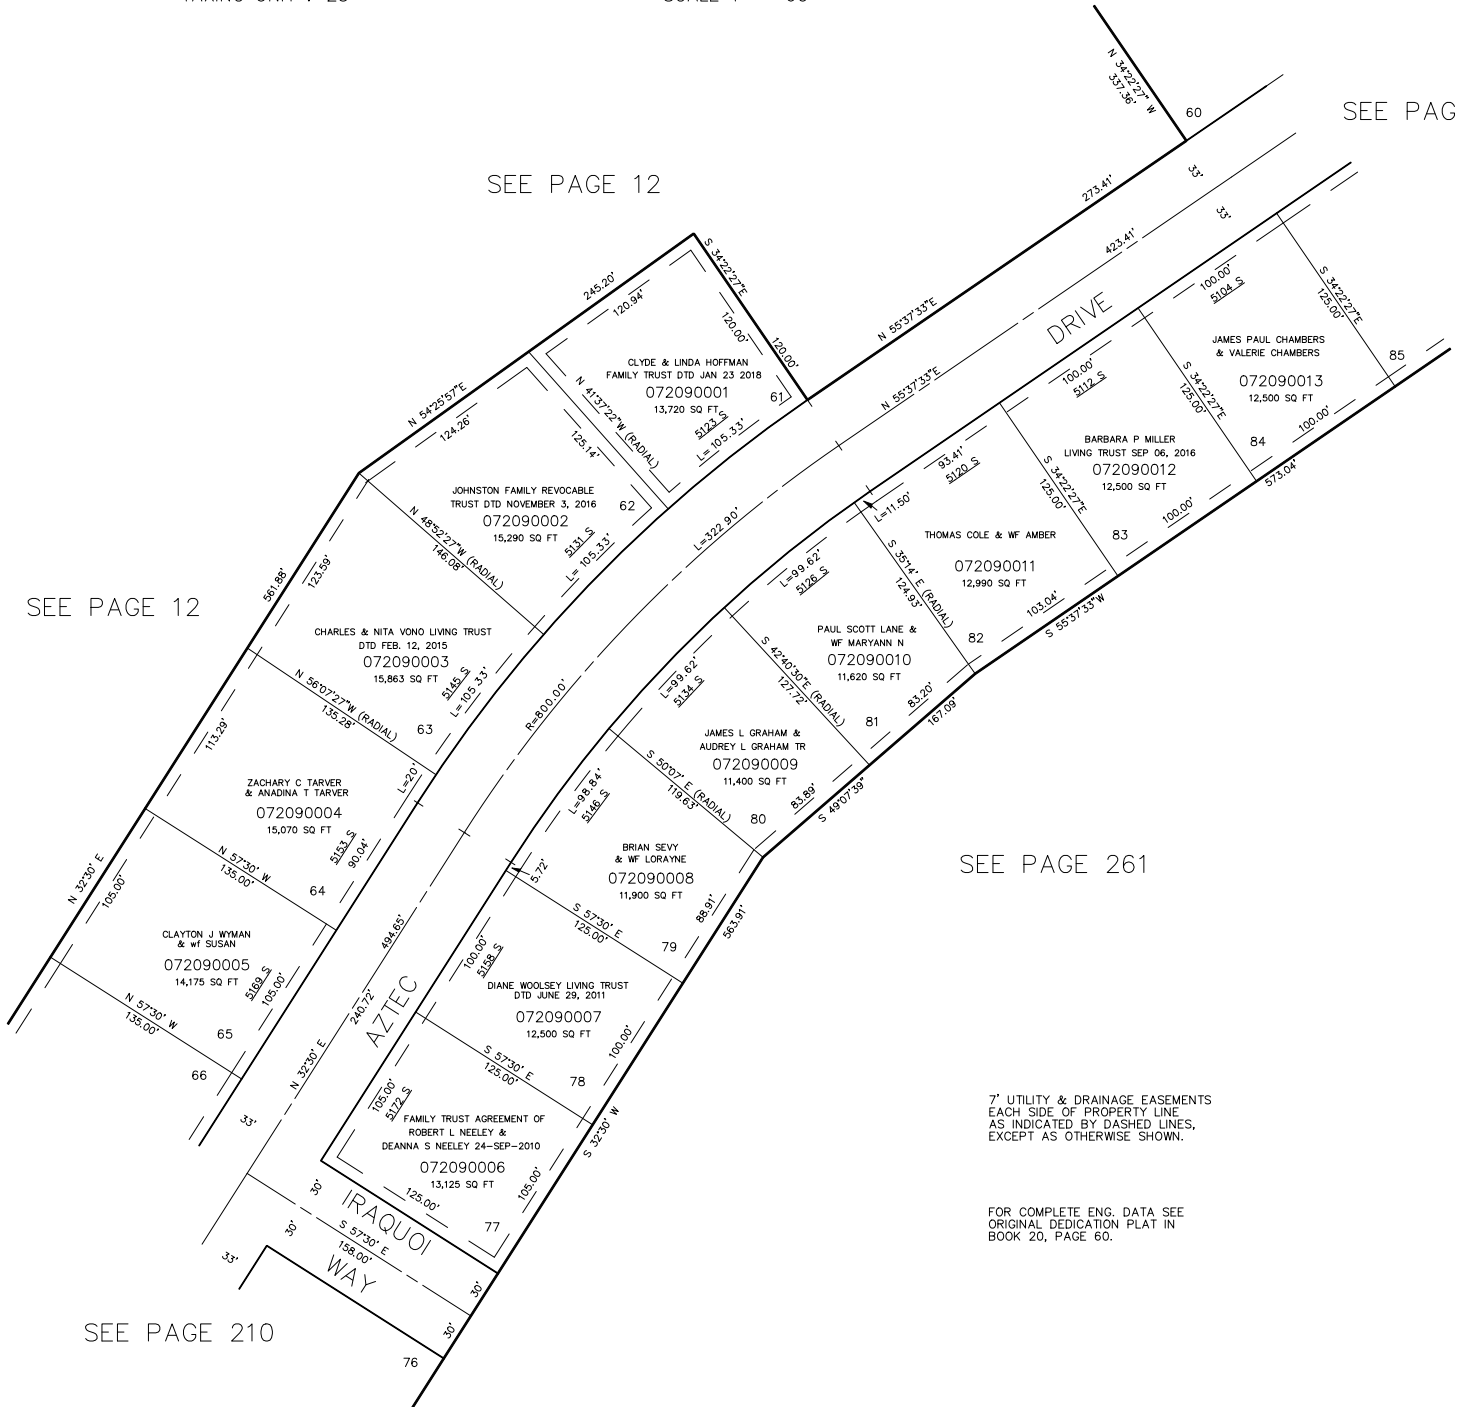

7' UTILITY & DRAINAGE EASEMENTS
 EACH SIDE OF PROPERTY LINE
 AS INDICATED BY DASHED LINES,
 EXCEPT AS OTHERWISE SHOWN.

FOR COMPLETE ENG. DATA SEE
 ORIGINAL DEDICATION PLAT IN
 BOOK 20, PAGE 60.

FOR TAX PURPOSES ONLY

JAB 5-88