

PART OF NW. 1/4, SEC. 23, T.5N., R.1W., S.L.B. & M.
UINTAH-HIGHLANDS SUBDIVISION NO. 4

LOTS 48 - 56


IN WEBER COUNTY

SCALE 1" = 50'

TAXING UNIT: 159

231

SEE
PAGE
86-1

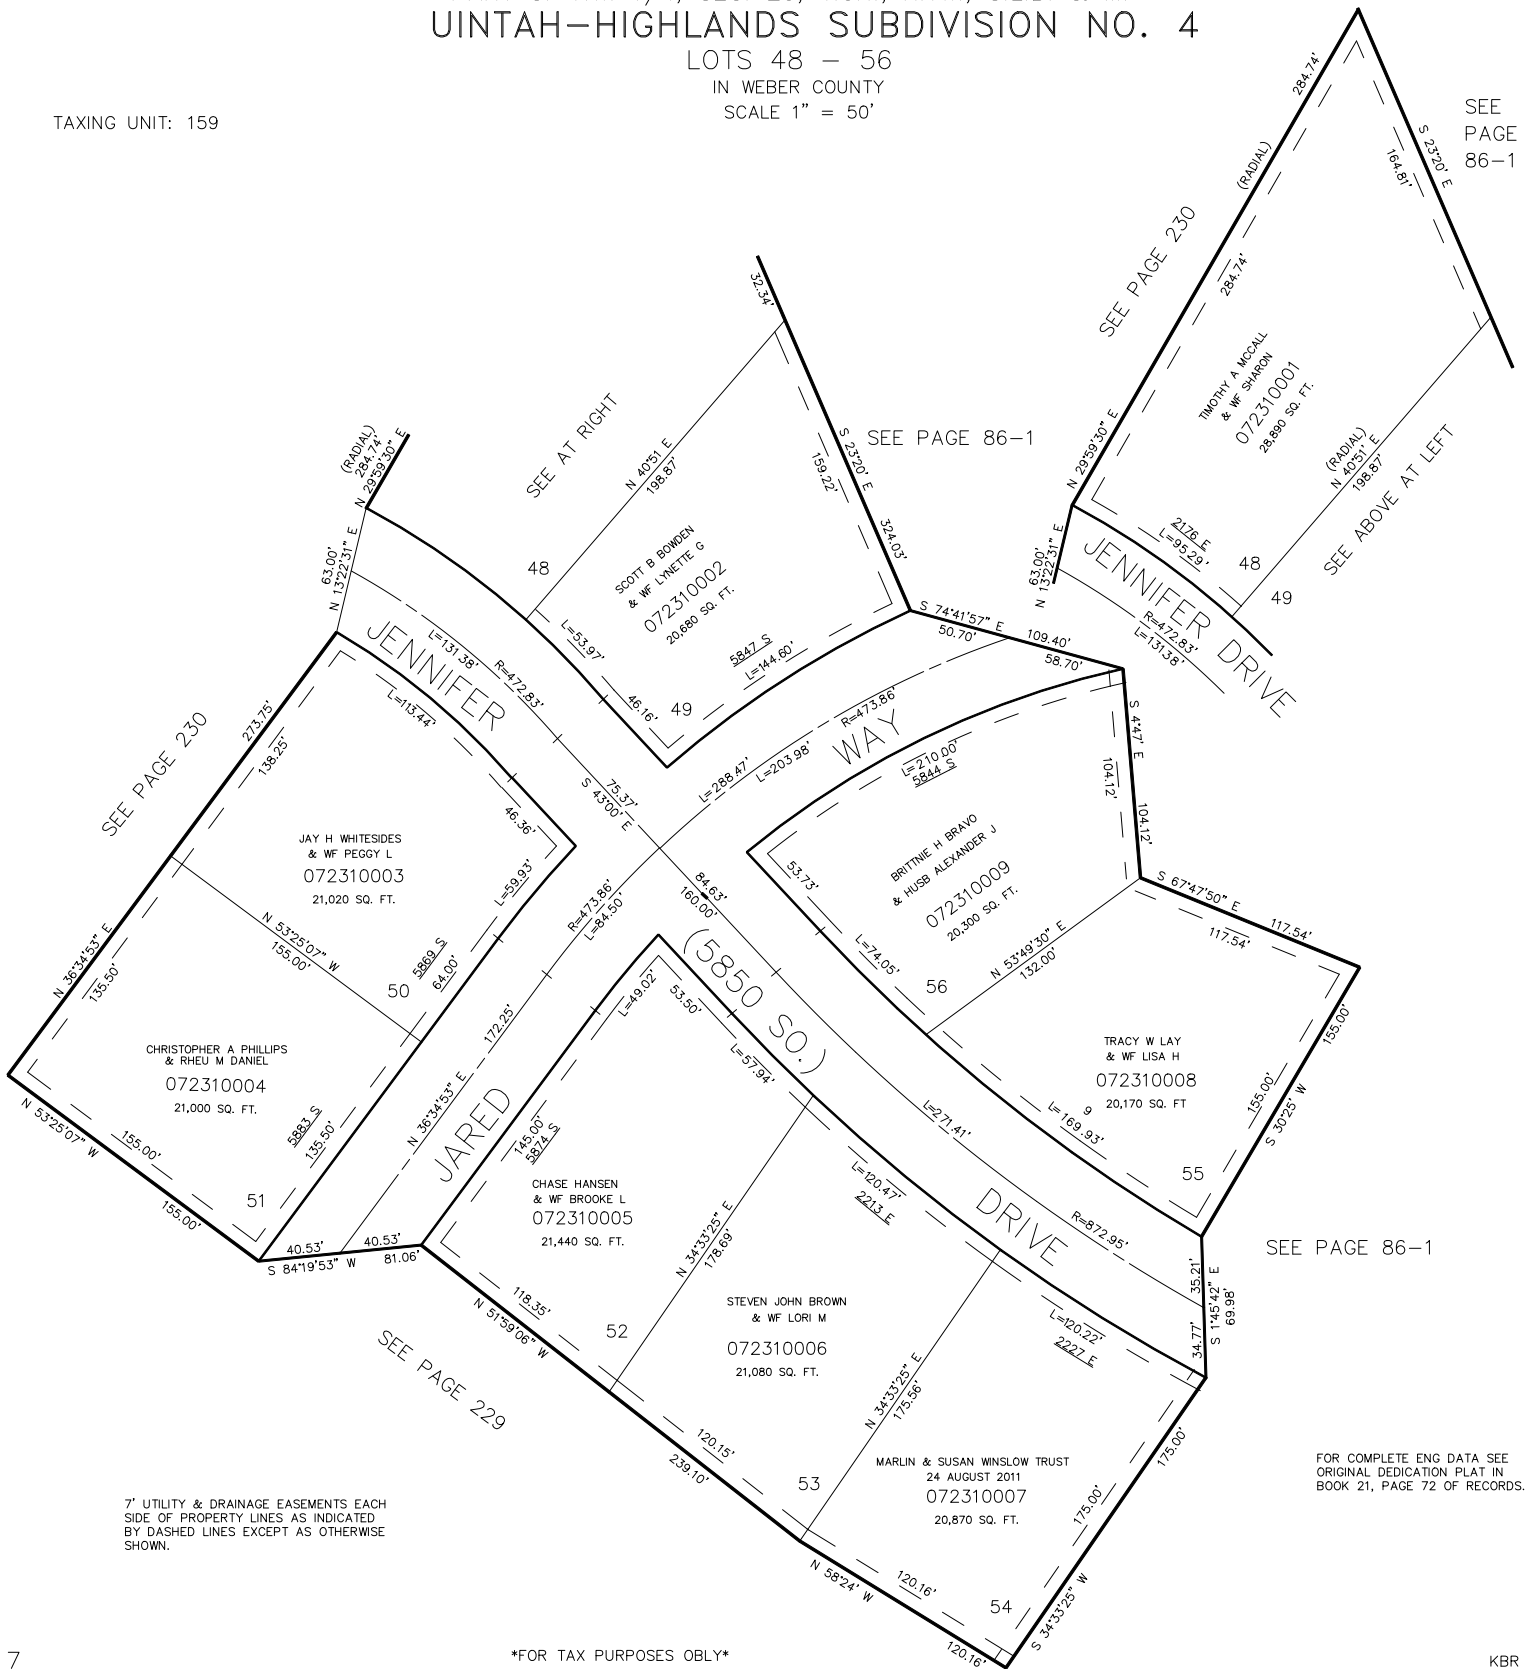

FOR COMPLETE ENG DATA SEE
 ORIGINAL DEDICATION PLAT IN
 BOOK 21, PAGE 72 OF RECORDS.

7' UTILITY & DRAINAGE EASEMENTS EACH
 SIDE OF PROPERTY LINES AS INDICATED
 BY DASHED LINES EXCEPT AS OTHERWISE
 SHOWN.

FOR TAX PURPOSES OBLY

KBR 09-89