


PART OF THE S.W. 1/4, SEC. 15, T.5N., R.1W., S.L.B. & M.
 AN AMENDED SUBDIVISION OF
THE GARDENS AT OAK CREEK — PHASE 1
 A PLANNED RESIDENTIAL UNIT DEVELOPMENT, ALSO REVISION 2 LOT 12.
 IN SOUTH OGDEN CITY

TAXING UNIT: 27

SCALE 1" = 50'

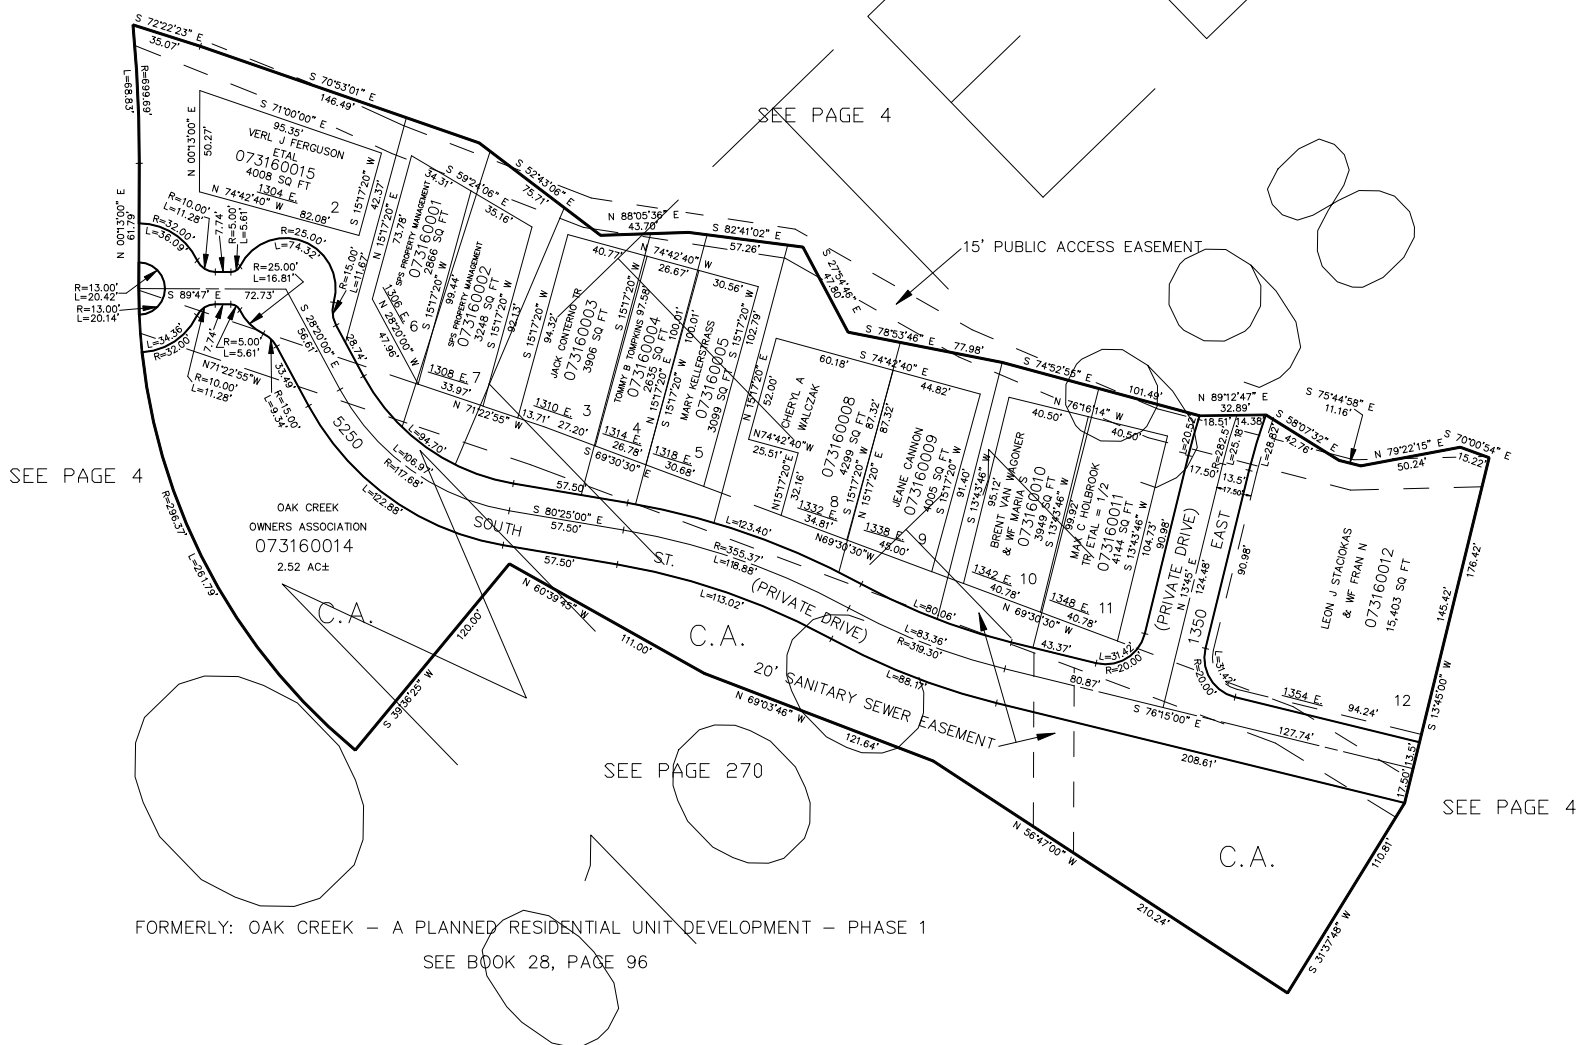

FOR COMPLETE ENG DATA SEE
 ORIGINAL DEDICATION PLAT IN
 BOOK 38, PAGE 43 OF RECORDS.
 FOR COMPLETE ENG DATA OF
 REVISION NO. 2 LOT 12 SEE
 BOOK 40, PAGE 67 OF RECORDS.

FOR TAX PURPOSES ONLY

BMO 8-94