

PART OF THE EAST 1/2 OF SEC. 16, T.5N., R.1W., S.L.B. & M.  
**SHADY CREEK ESTATES SUBDIVISION NO. 1**

342


LOTS 9-19

IN SOUTH OGDEN CITY

TAXING UNIT: 27

SCALE 1"=50'

SEE PAGE 337

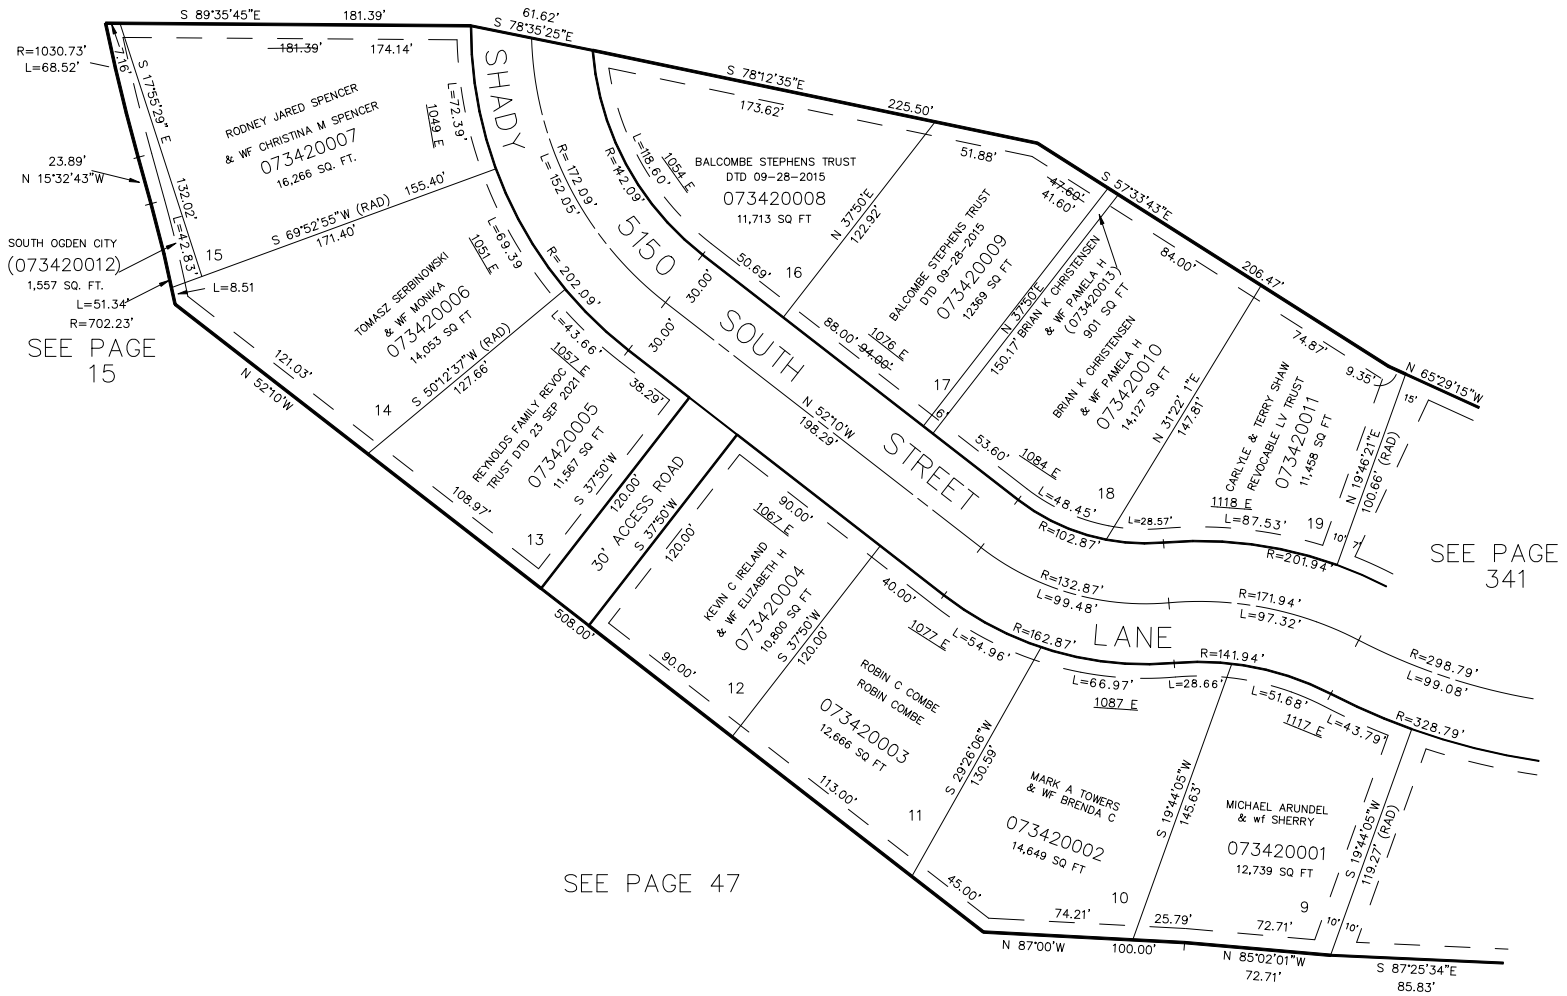

7' UTILITY AND DRAINAGE EASEMENTS  
 EACH SIDE OF PROPERTY LINE AS  
 INDICATED BY DASHED LINES, UNLESS  
 OTHERWISE SHOWN.

FOR COMPLETE ENG. DATA SEE  
 ORIGINAL DEDICATION PLAT IN  
 BOOK 30, PAGE 28 OF RECORDS.

\*FOR TAX PURPOSES ONLY\*

KST 3-88