

PART OF THE N.W. 1/4, SEC. 27, T.5N., R.W., S.L.B. & M.
NELMOY PROPERTY SUBDIVISION PHASE NO. 3


IN UINTAH TOWN

SCALE 1" = 50'

TAXING UNIT: 55

SEE PAGE 387

SEE PAGE 106

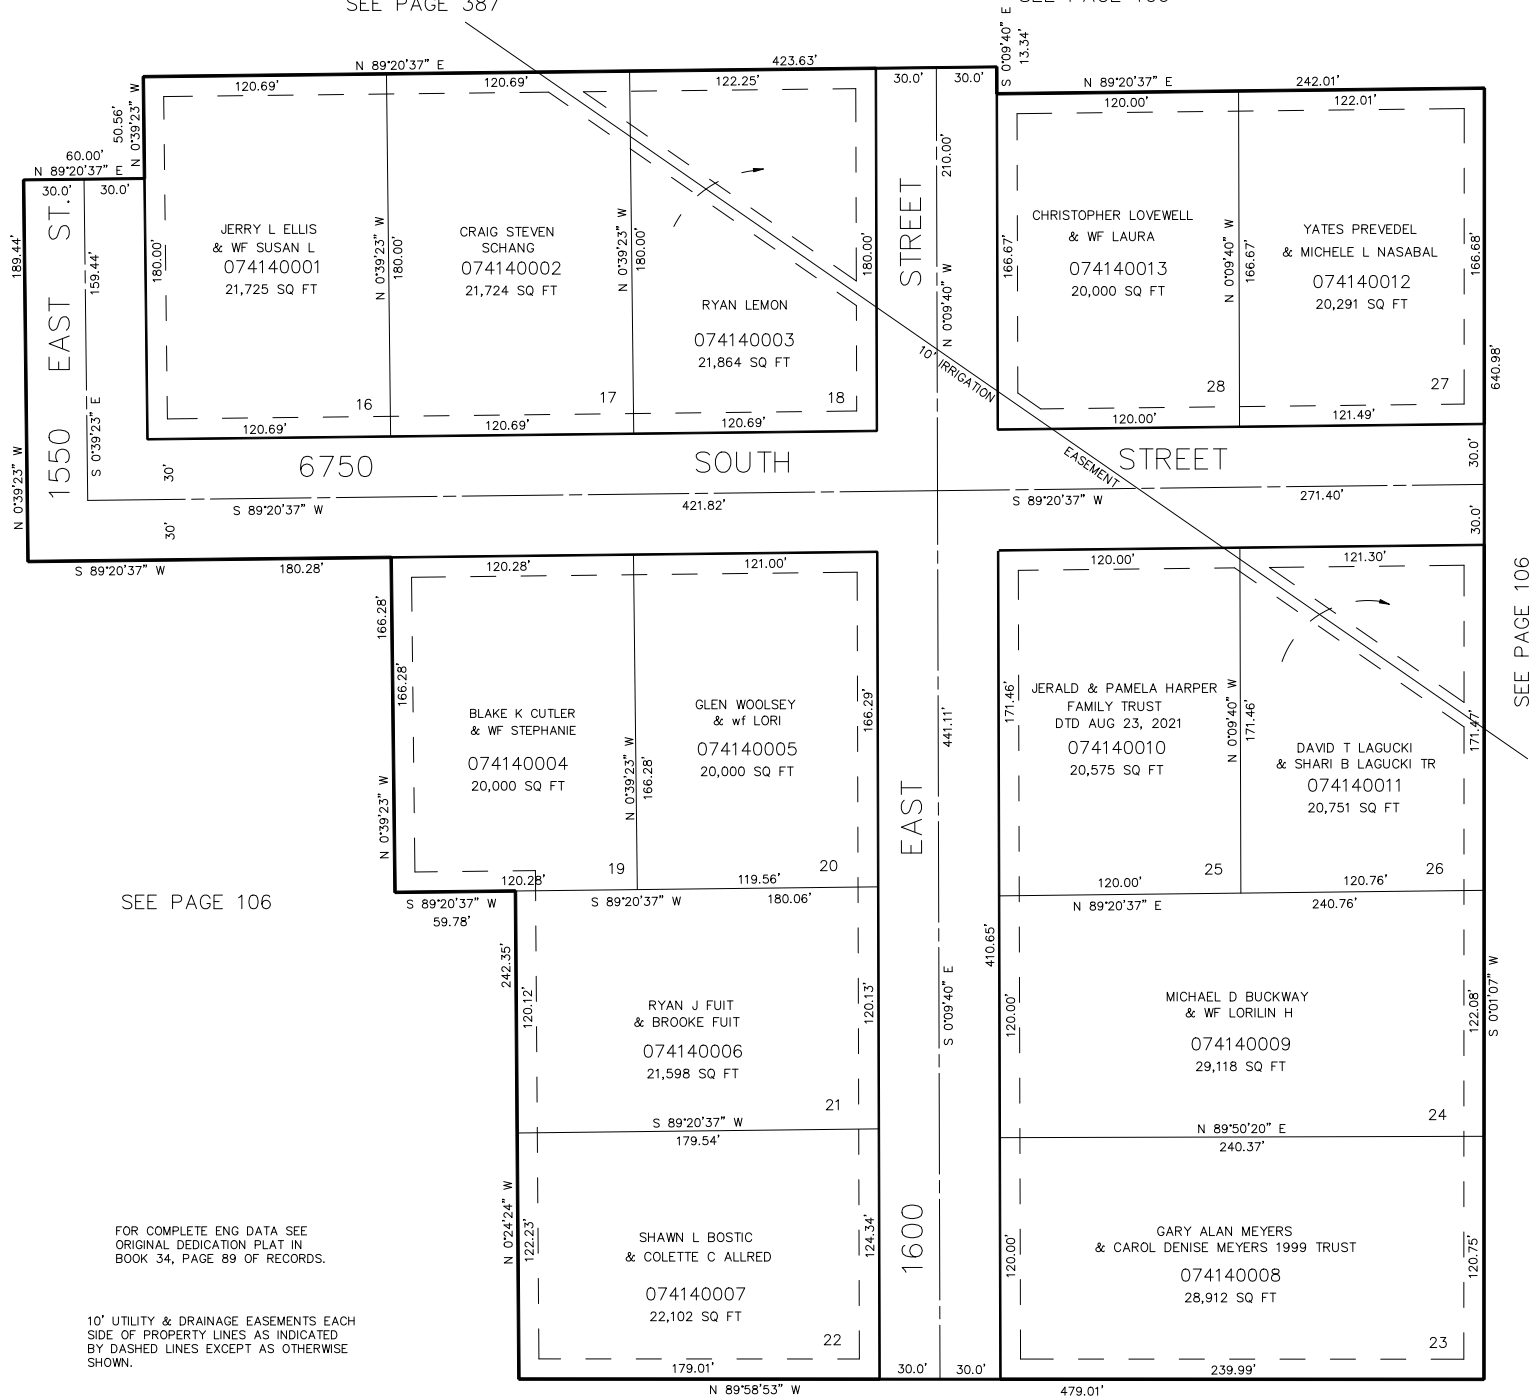

FOR COMPLETE ENG DATA SEE
ORIGINAL DEDICATION PLAT IN
BOOK 34, PAGE 89 OF RECORDS.

10' UTILITY & DRAINAGE EASEMENTS EACH
SIDE OF PROPERTY LINES AS INDICATED
BY DASHED LINES EXCEPT AS OTHERWISE
SHOWN.

SEE PAGE 106

FOR TAX PURPOSES ONLY

L.D.F. 11-92