

PART OF THE SE 1/4, SEC. 16, T.5N., R.1W., S.L.B. & M.

416

# PARKVIEW SUBDIVISION

IN SOUTH OGDEN CITY


TAXING UNIT: 27

SCALE 1" = 50'

NOTE: SEE DEDICATION PLAT  
FOR ALLOWABLE BUILDING  
AREAS. SETBACK REQUIREMENTS.

SEE PAGE 47

SEE PAGE 47

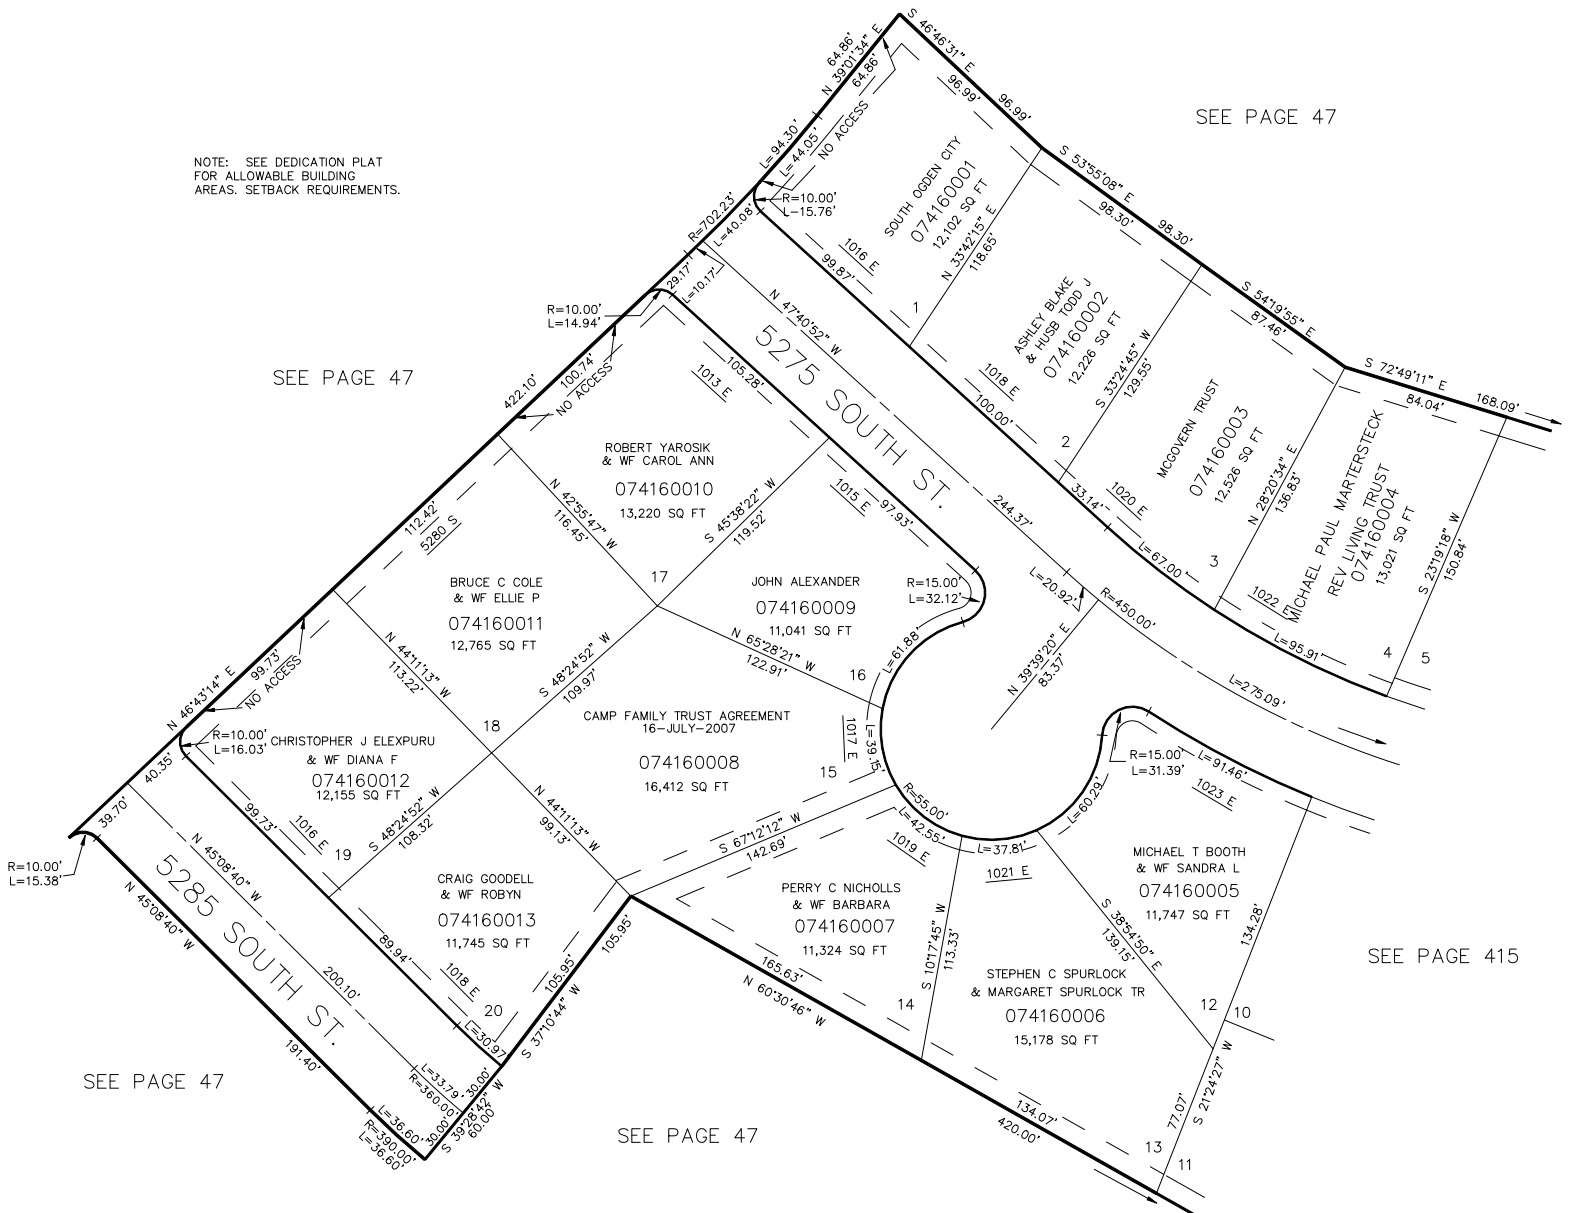

SEE PAGE 415

10' UTILITY EASEMENTS ON REAR & SIDES  
OF LOTS; 7' EASEMENTS ALONG FRONTS  
OF LOTS AS INDICATED BY DASHED LINES.  
ALL EASEMENTS TO BE USED FOR ALL  
PUBLIC UTILITIES.

FOR COMPLETE ENG DATA SEE  
ORIGINAL DEDICATION PLAT IN  
BOOK 34, PAGE 94 OF RECORDS.

\*FOR TAX PURPOSES ONLY\*

JAB 12-92