

PART OF THE SW.1/4, SEC. 14, & SE.1/4, OF SEC. 15, T.5N., R.1W., S.L.B. & M.

SHADOW VALLEY ESTATES NO. 17


IN OGDEN CITY

TAXING UNIT: 25

SCALE 1" = 50'

SEE PAGE 7

SEE PAGE 7

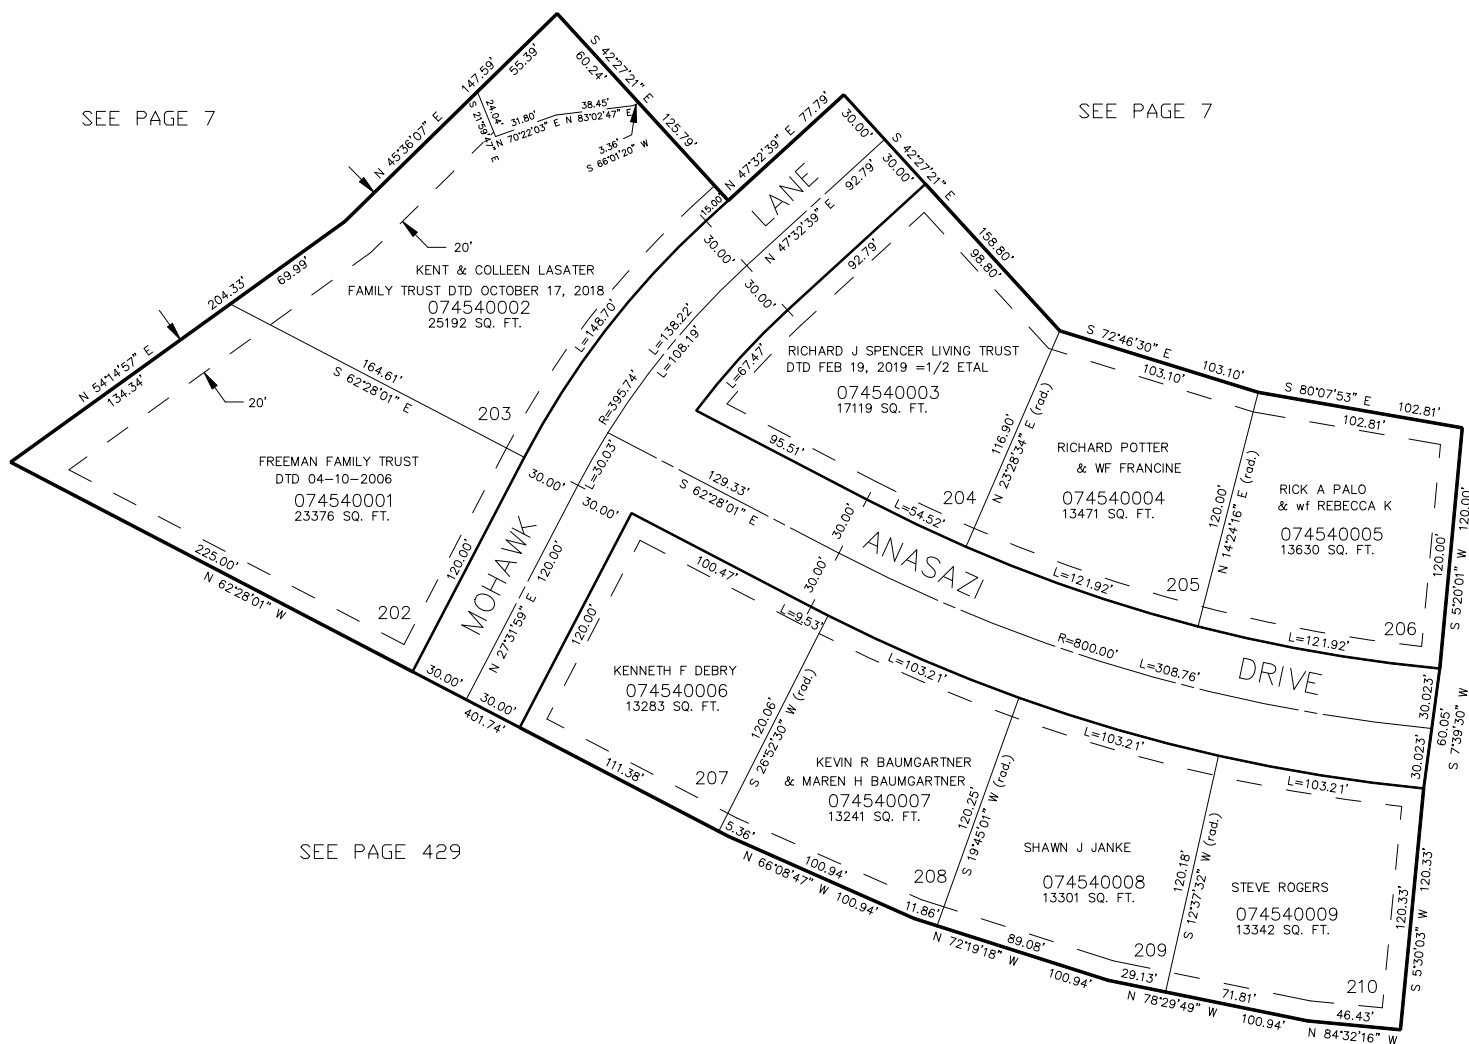

10' UTILITY & DRAINAGE EASEMENTS EACH
SIDE OF PROPERTY LINES AS INDICATED
BY DASHED LINES EXCEPT AS OTHERWISE
SHOWN.

FOR COMPLETE ENG DATA SEE
ORIGINAL DEDICATION PLAT IN
BOOK 38, PAGE 51 OF RECORDS.

FOR TAX PURPOSES ONLY

JPS 8-94