

PART OF THE NE.1/4, OF SEC. 16, T.5N., R.1W., S.L.B. & M.
CEDAR KNOLLS SUBDIVISION PHASE NO. 3

IN SOUTH OGDEN CITY

TAXING UNIT: 27


SCALE 1" = 50'

SEE PAGE 347

SEE PAGE 30

SEE PAGE 451

10' UTILITY & DRAINAGE EASEMENTS EACH
SIDE OF PROPERTY LINES AS INDICATED
BY DASHED LINES EXCEPT AS OTHERWISE
SHOWN.

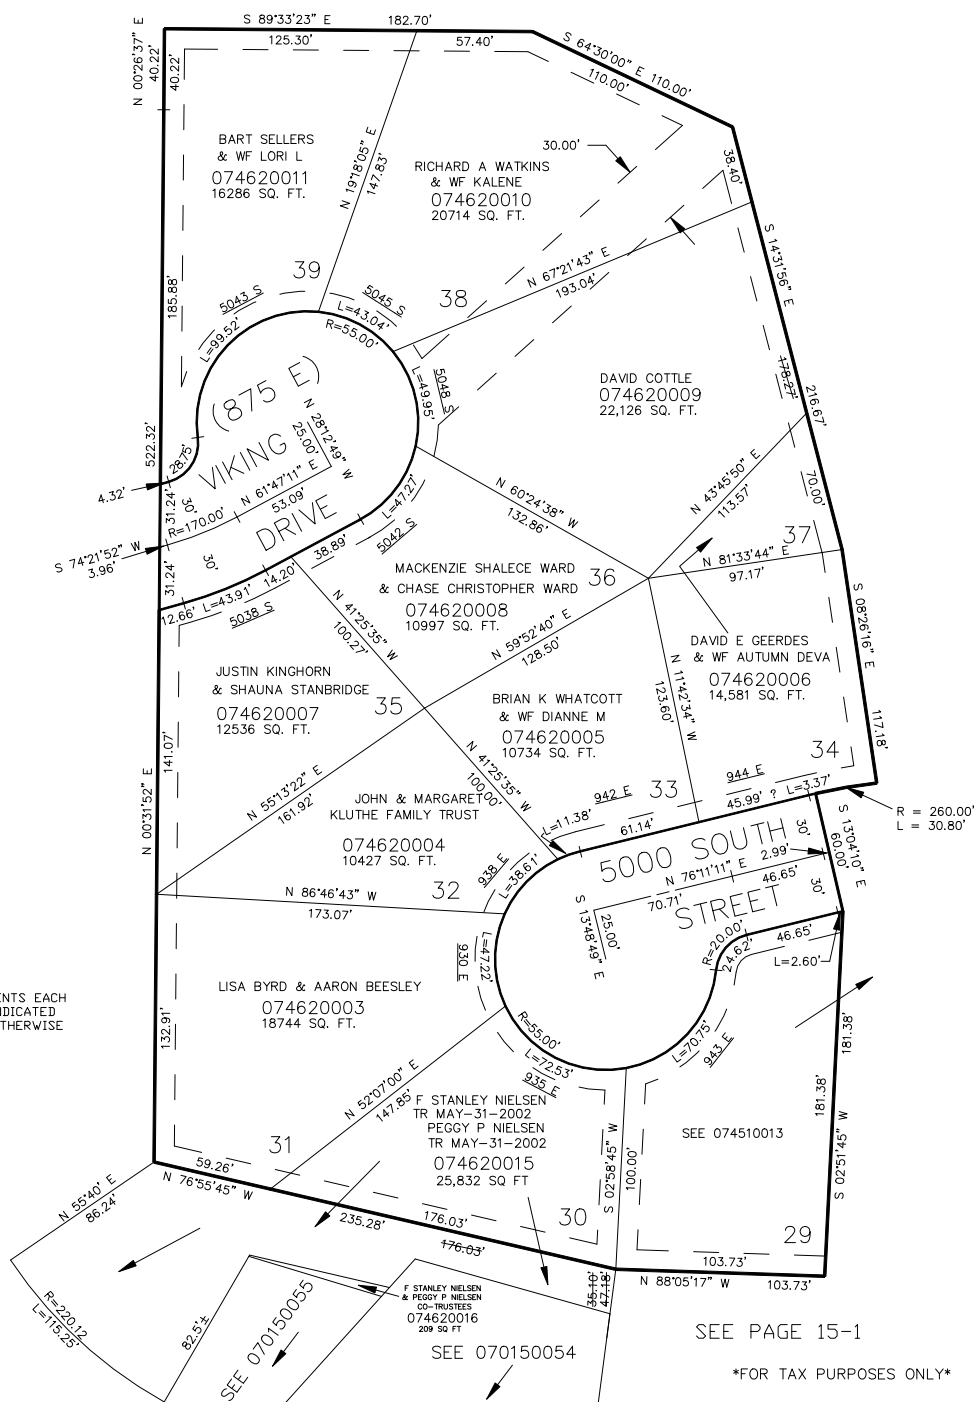

FOR COMPLETE ENG DATA SEE
ORIGINAL DEDICATION PLAT IN
BOOK 39, PAGE 37 OF RECORDS.

SEE PAGE 15-1

FOR TAX PURPOSES ONLY

JPS 1-95