

PART OF THE S.E. 1/4, OF SECTION 17, T.5N., R.1W., S.L.B. & M.
GRAND HEIGHTS SUBDIVISION – PHASE NO. 5


IN WASHINGTON TERRACE CITY

TAXING UNIT: 255

SCALE 1" = 60'

SEE PAGE 436

SEE PAGE 499

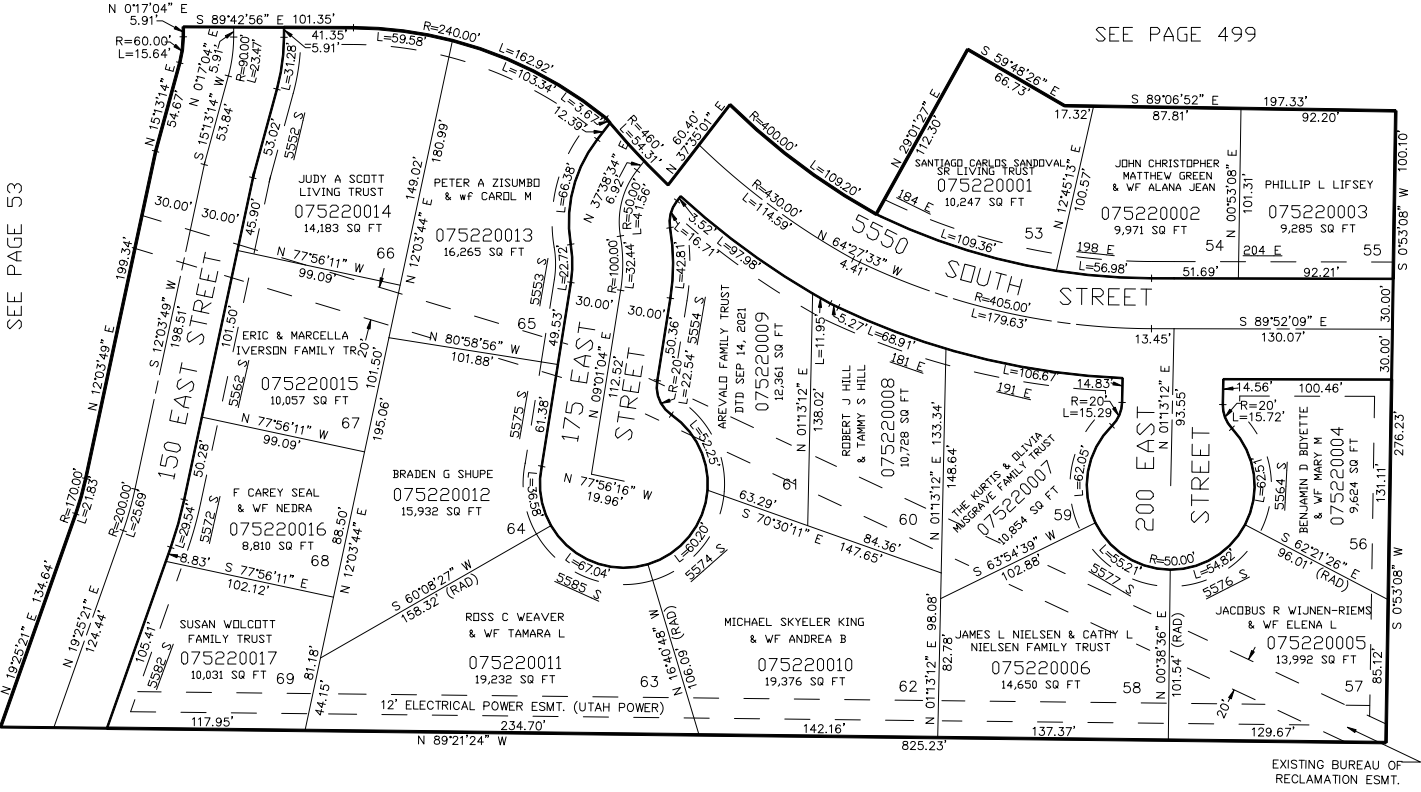

SEE PAGE 79

10' UTILITY & DRAINAGE EASEMENTS EACH
SIDE OF PROPERTY LINES AS INDICATED
BY DASHED LINES EXCEPT AS OTHERWISE
SHOWN.

FOR COMPLETE ENG DATA SEE
ORIGINAL DEDICATION PLAT IN
BOOK 47, PAGE 23 OF RECORDS.

FOR TAX PURPOSES ONLY