


PART OF THE SW 1/4, OF SEC. 7 & NW 1/4 OF SEC. 18, T.5N., R.1W., S.L.B. & M.
RIVER PARK DRIVE WALMART SUBDIVISION

583

TAXING UNIT: 506

IN RIVERDALE CITY
SCALE 1" = 100'

SEE BOOK 6 PAGE 16

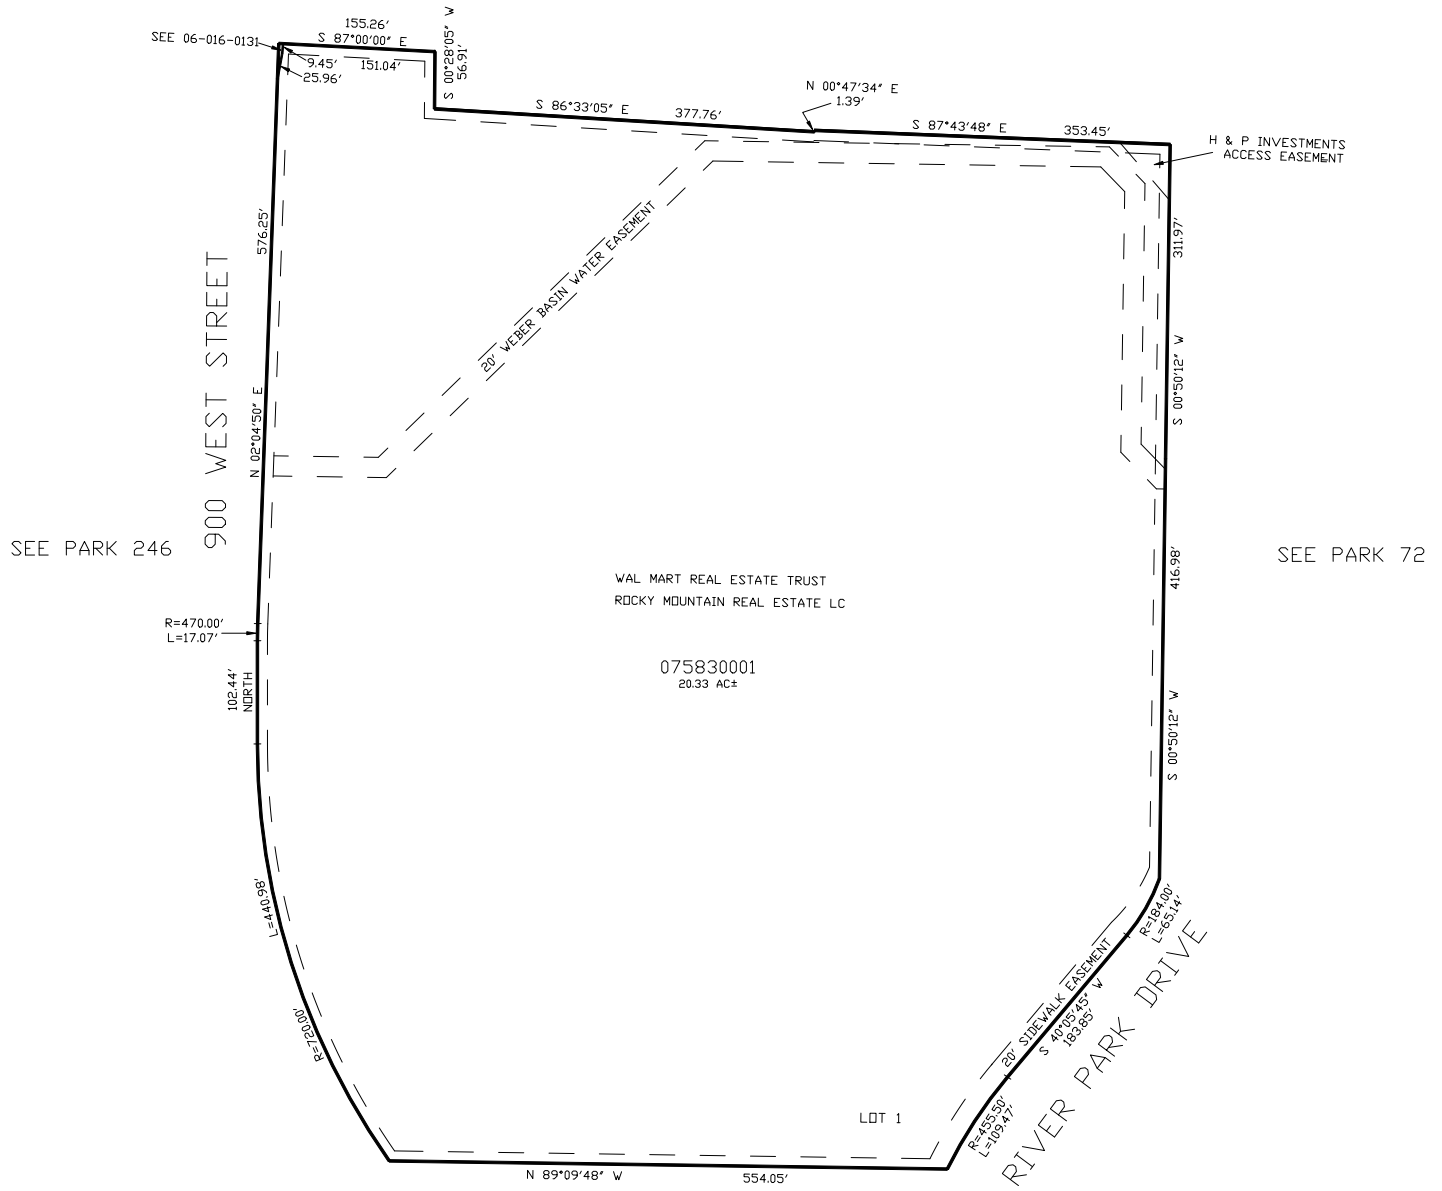

10' UTILITY & DRAINAGE EASEMENTS EACH
SIDE OF PROPERTY LINES AS INDICATED
BY DASHED LINES EXCEPT AS OTHERWISE
SHOWN.

FOR COMPLETE ENG DATA SEE
ORIGINAL DEDICATION PLAT IN
BOOK 54, PAGE 62 OF RECORDS.

SEE PARK 578

FOR TAX PURPOSES ONLY