


PART OF THE SE.1/4, OF SECTION 22, T.5N., R.1W., S.L.B. & M.
RIDGELINE PARK NO. 1

IN SOUTH OGDEN CITY
SCALE 1" = 100'

TAXING UNIT: 75

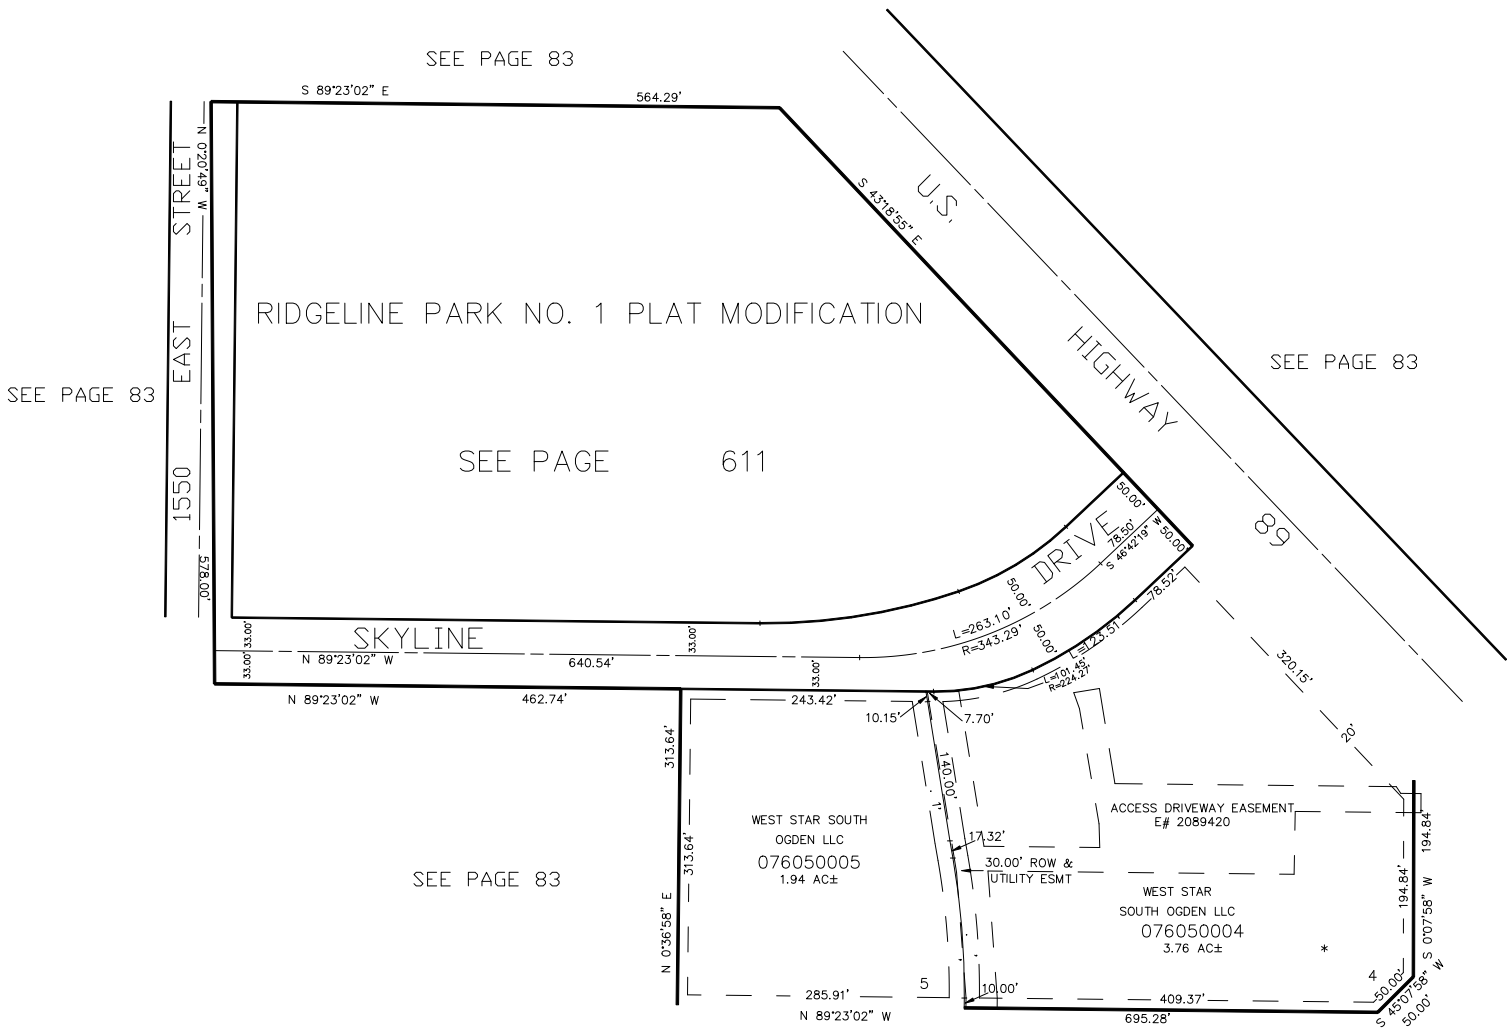

SEE PAGE 83

SEE PAGE 83

SEE PAGE 83

SEE PAGE 611

SEE PAGE 83

SEE PAGE 83

* FOR 80.0' RESERVATION
FOR SKYLINE DRIVE OVERPASS
SEE DEDICATION PLAT

10' UTILITY & DRAINAGE EASEMENTS EACH
SIDE OF PROPERTY LINES AS INDICATED
BY DASHED LINES EXCEPT AS OTHERWISE
SHOWN.

FOR COMPLETE ENG DATA SEE
ORIGINAL DEDICATION PLAT IN
BOOK 56, PAGE 54 OF RECORDS.

FOR TAX PURPOSES ONLY