

PART OF THE NE.1/4, OF SECTION 22, T.5N., R.1W., S.L.B. & M.
HARRISON COMMERCIAL SUBDIVISION


608

IN SOUTH OGDEN CITY

TAXING UNIT: 75

SCALE 1" = 40'

SEE PAGE 82

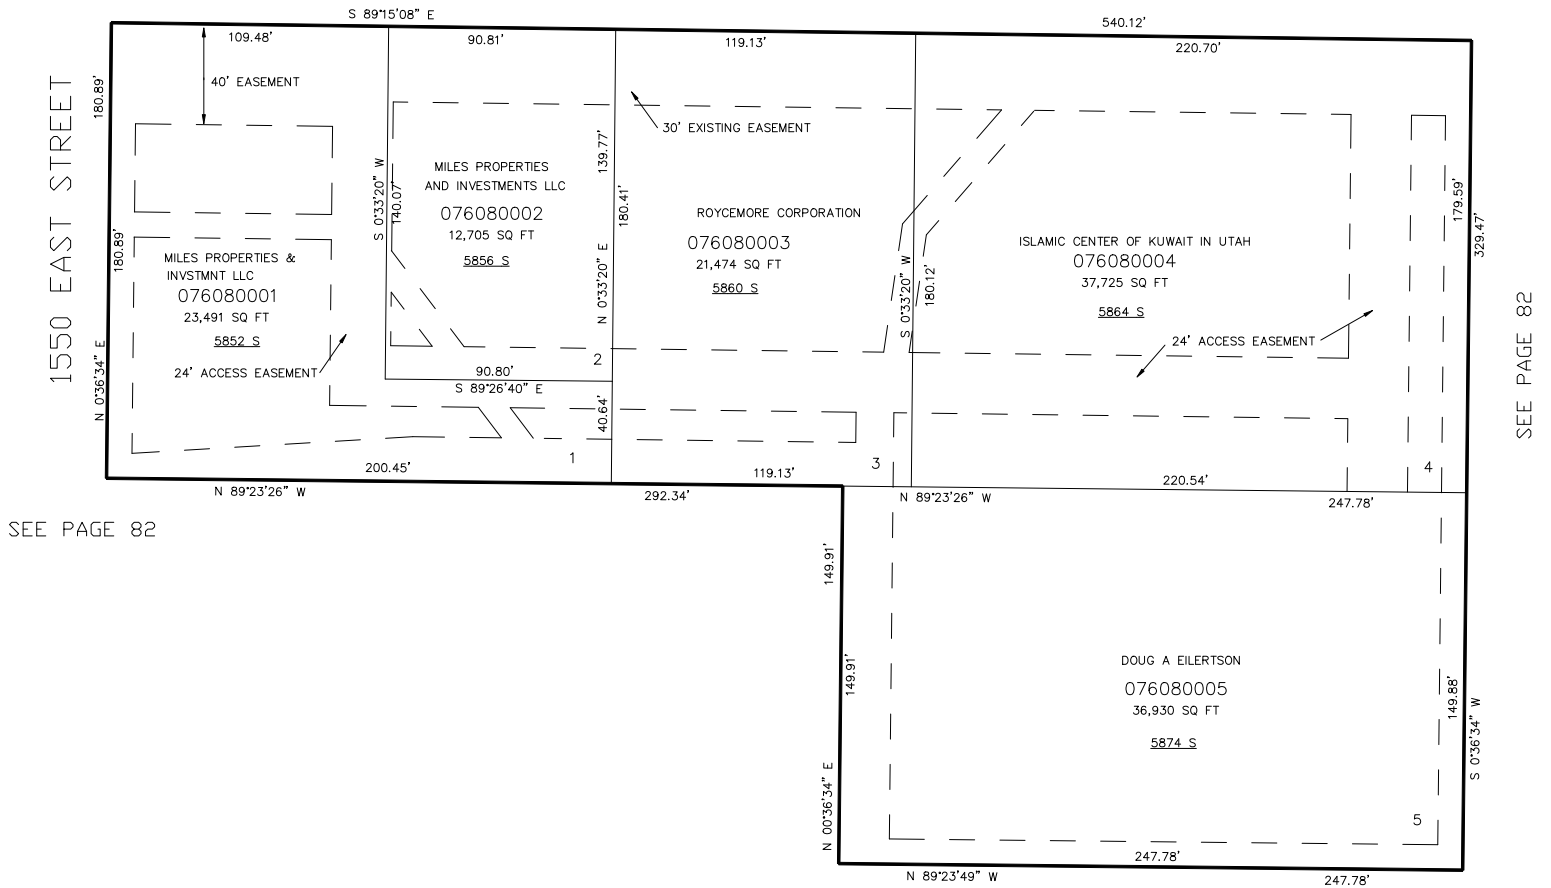

SEE PAGE 82

SEE PAGE 82

10' UTILITY & DRAINAGE EASEMENTS EACH
 SIDE OF PROPERTY LINES AS INDICATED
 BY DASHED LINES EXCEPT AS OTHERWISE
 SHOWN.

FOR COMPLETE ENG DATA SEE
 ORIGINAL DEDICATION PLAT IN
 BOOK 56, PAGE 75 OF RECORDS.

FOR TAX PURPOSES ONLY