

PART OF THE NW.1/4, OF SECTION 21, T.5N., R.1W., S.L.B. & M.
PLEASANT VALLEY DRIVE CHURCH SUBDIVISION

IN WASHINGTON TERRACE CITY


TAXING UNIT: 420

SCALE 1" = 30'

SEE PAGE 550

SEE PAGE 80

SEE PAGE 650

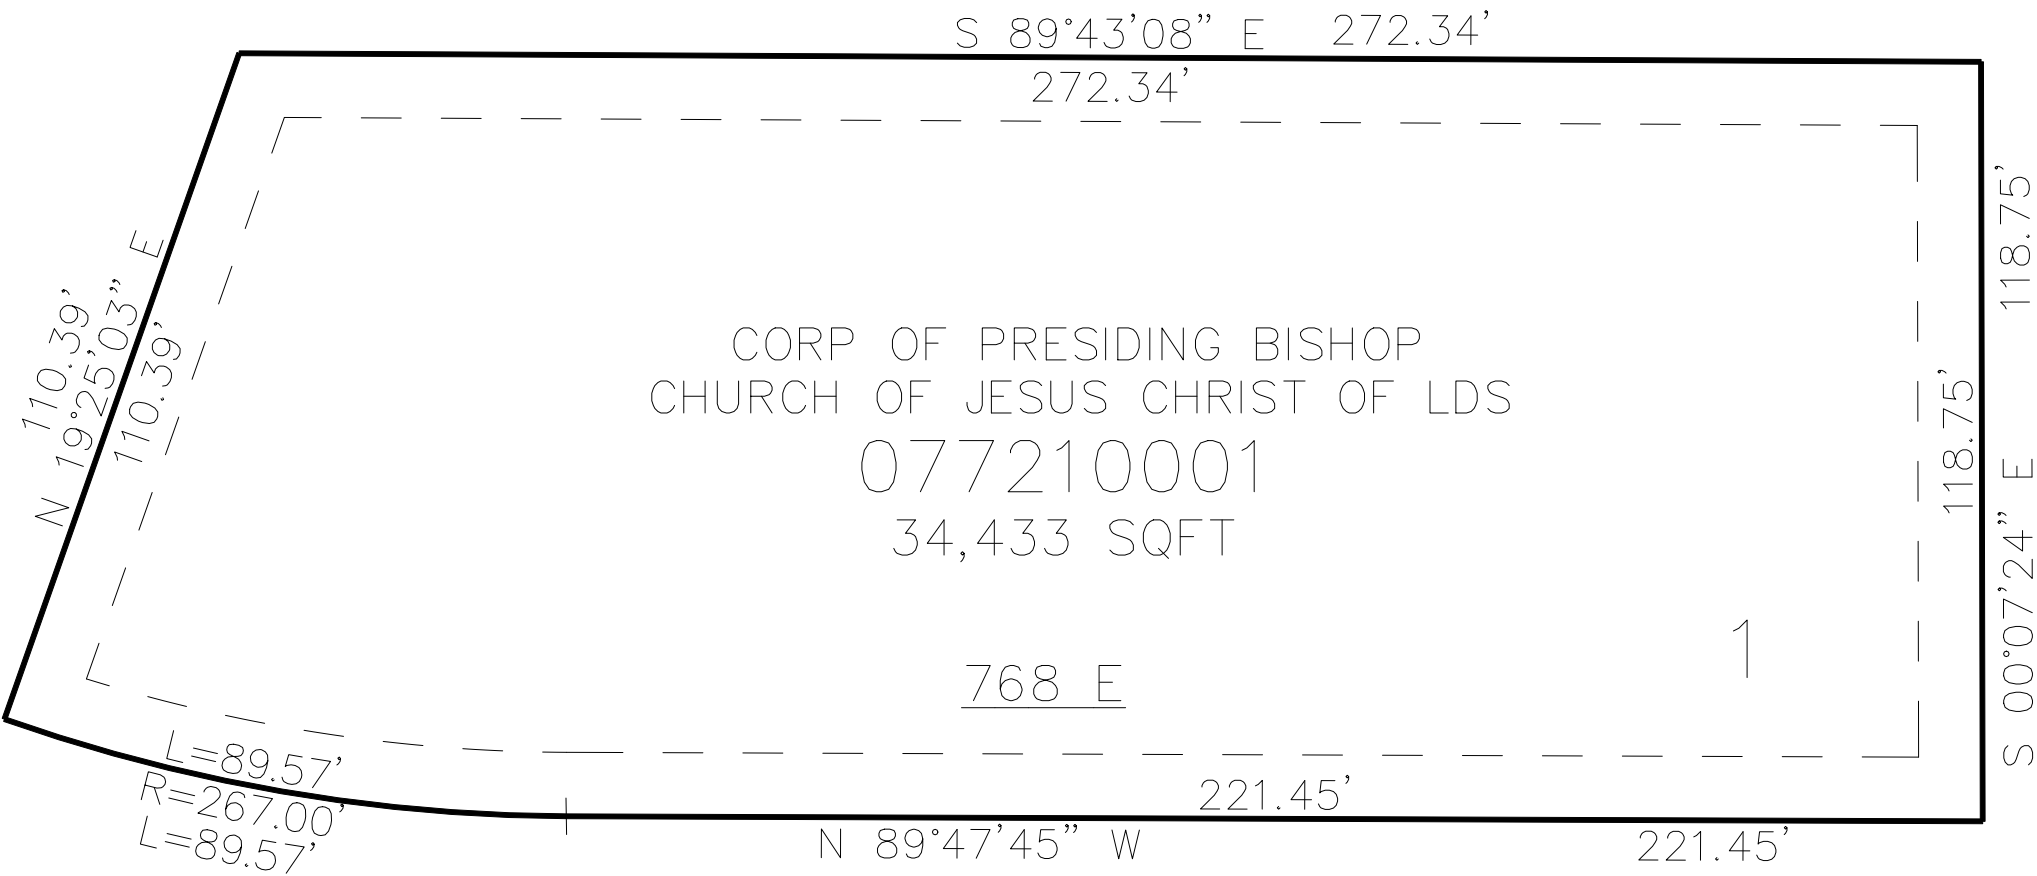

5700 SOUTH ST

SEE PAGE 80

10' UTILITY & DRAINAGE EASEMENTS EACH
SIDE OF PROPERTY LINES AS INDICATED
BY DASHED LINES EXCEPT AS OTHERWISE
SHOWN.

FOR COMPLETE ENG DATA SEE
ORIGINAL DEDICATION PLAT IN
BOOK 70, PAGE 66 OF RECORDS.