

PART OF THE SE.1/4, OF SECTION 23, T.5N., R.1W., S.L.B. & M.
HIGHLANDS BLUFF ESTATES SUB PH 6 1ST AMD OF LOTS 50 & 51


TAXING UNIT: 159

IN WEBER COUNTY
SCALE 1" = 30'

SEE PAGE 421

6225 SOUTH ST

SEE PAGE 422

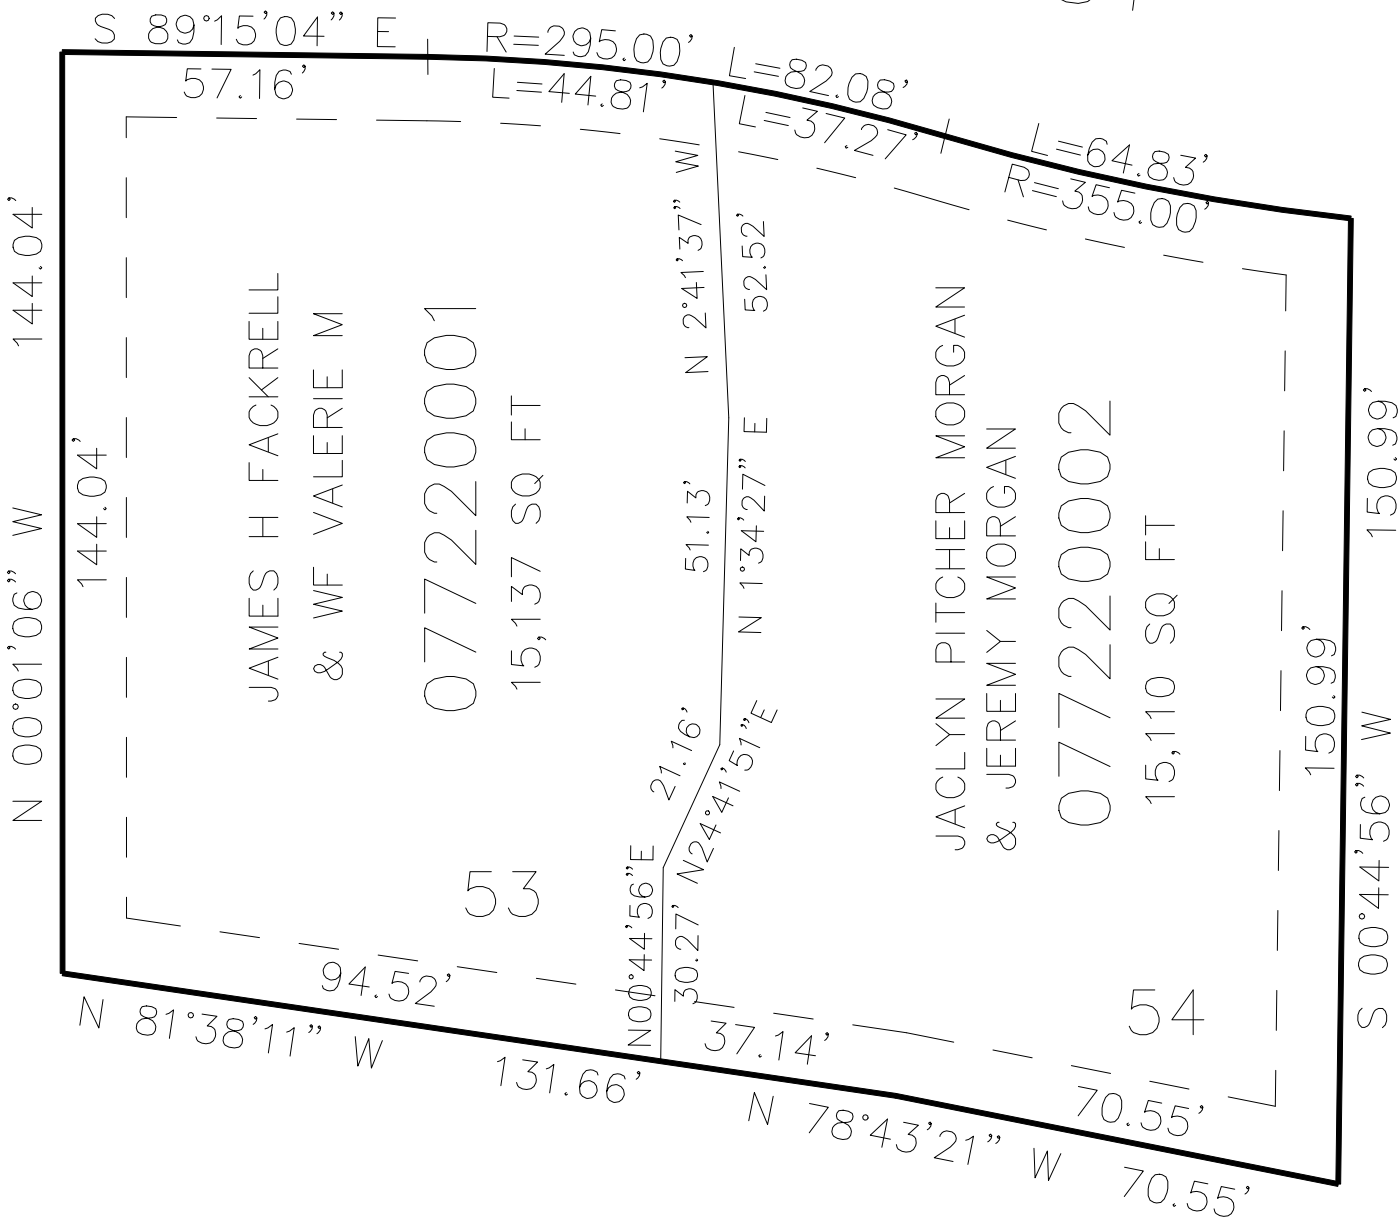

SEE PAGE 398

SEE PAGE 422

10' UTILITY & DRAINAGE EASEMENTS EACH
SIDE OF PROPERTY LINES AS INDICATED
BY DASHED LINES EXCEPT AS OTHERWISE
SHOWN.

FOR COMPLETE ENG DATA SEE
ORIGINAL DEDICATION PLAT IN
BOOK 70, PAGE 73 OF RECORDS.