

PART OF THE SW.1/4, OF SECTION 22, T.5N., R.1W., S.L.B. & M.

TUSCAN RIDGE OFFICE CONDOMINIUMS

757

TAXING UNIT: 27


IN SOUTH OGDEN CITY

SCALE 1" = 30'

SEE PAGE 594

SKYLINE DRIVE

SEE PAGE 556

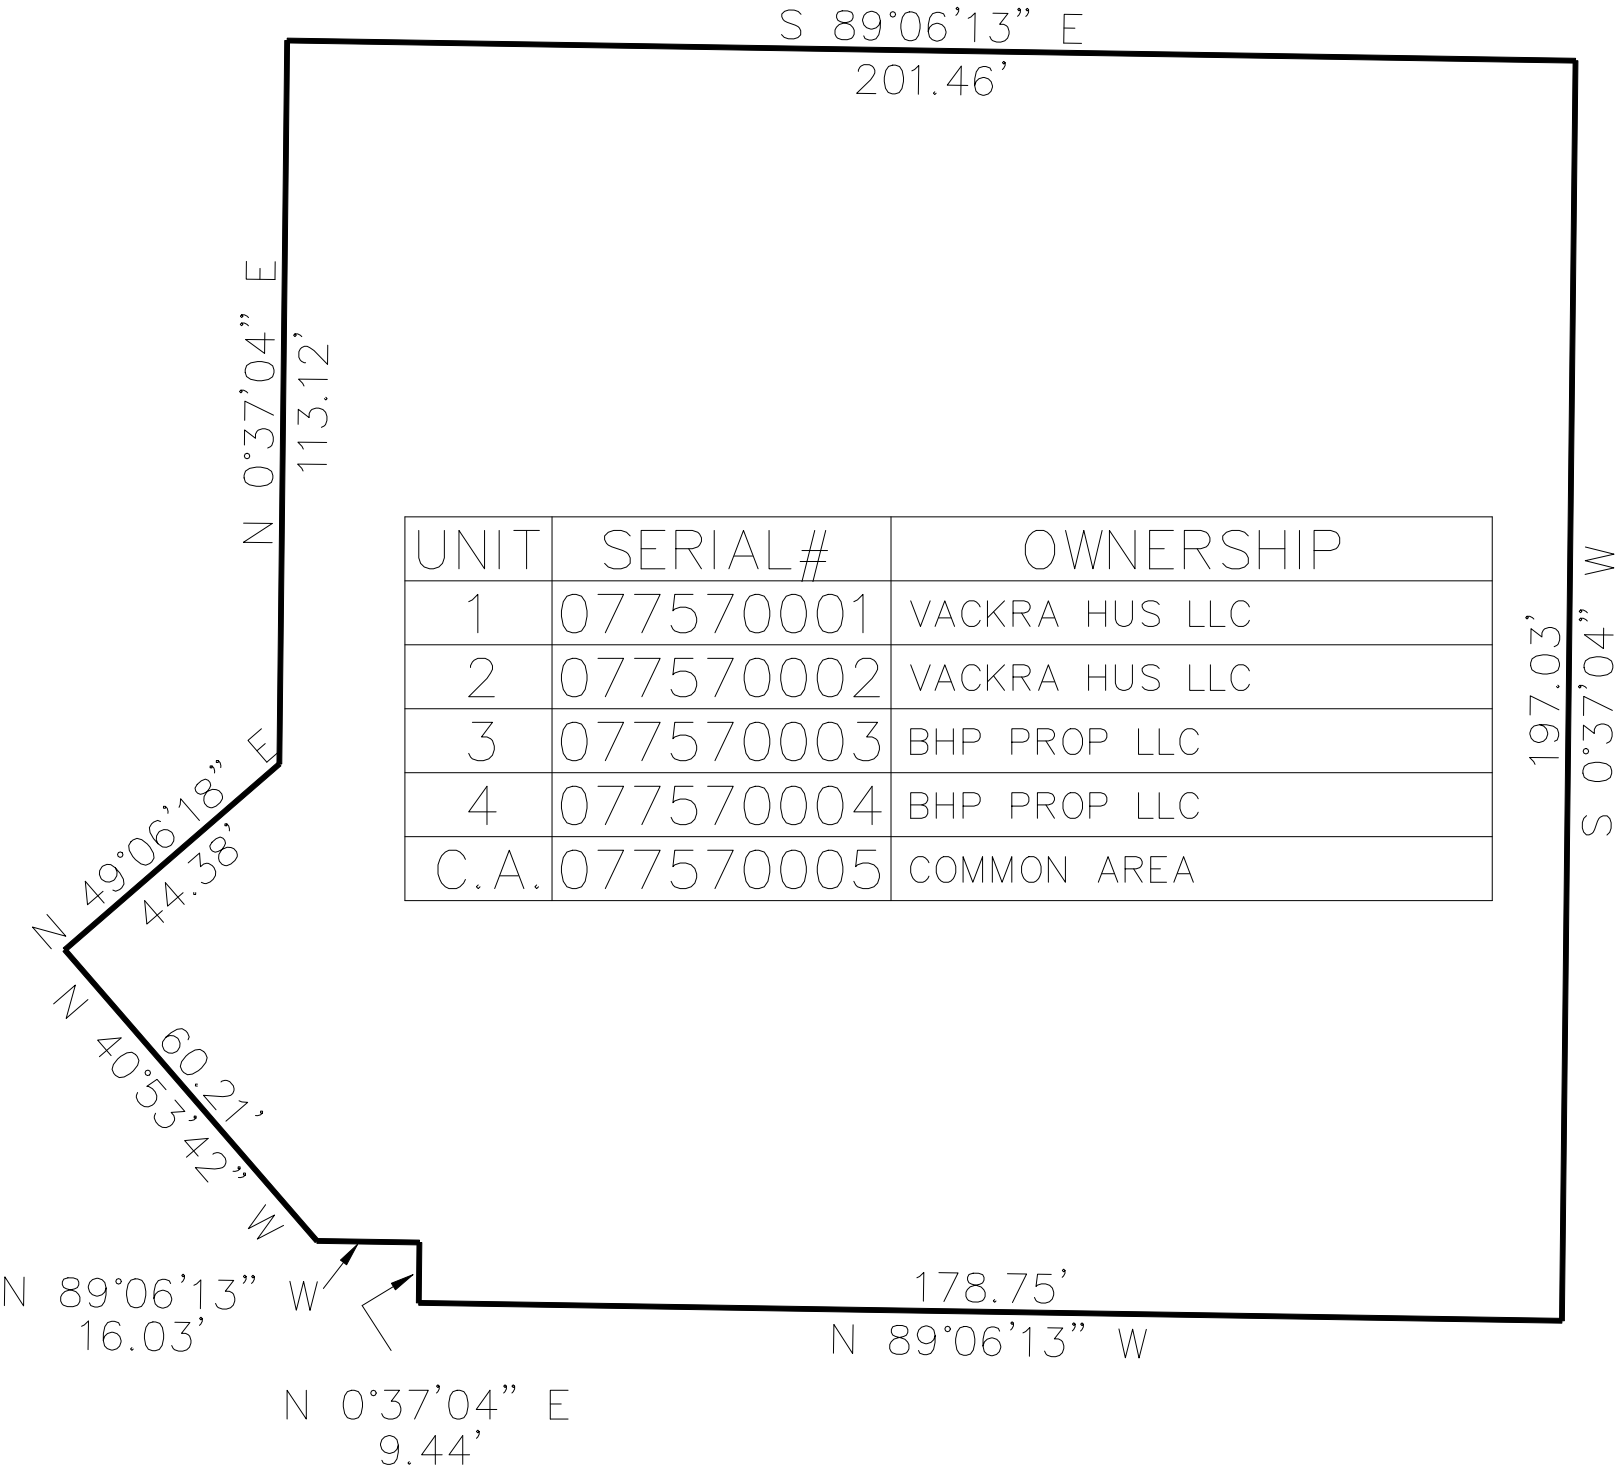

SEE PAGE 81

SEE PAGE 719

10' UTILITY & DRAINAGE EASEMENTS EACH  
SIDE OF PROPERTY LINES AS INDICATED  
BY DASHED LINES EXCEPT AS OTHERWISE  
SHOWN.

FOR COMPLETE ENG DATA SEE  
ORIGINAL DEDICATION PLAT IN  
BOOK 76, PAGE 30 & 31 OF RECORDS.