

PART OF THE NE.1/4, OF SECTION 23, T.5N., R.1W., S.L.B. & M.
WOODLAND ESTATES SUBDIVISION UNIT 2 ""AMENDED 4TH

760

TAXING UNIT: 159

IN WEBER COUNTY
SCALE 1" = 30'

SEE PAGE 89

BONNEVILLE TERRACE DRIVE

SEE PAGE 89


SCOTT WYNN

& BONNIE WYNN

0776000001

1.147 ACRES

SEE PAGE 89

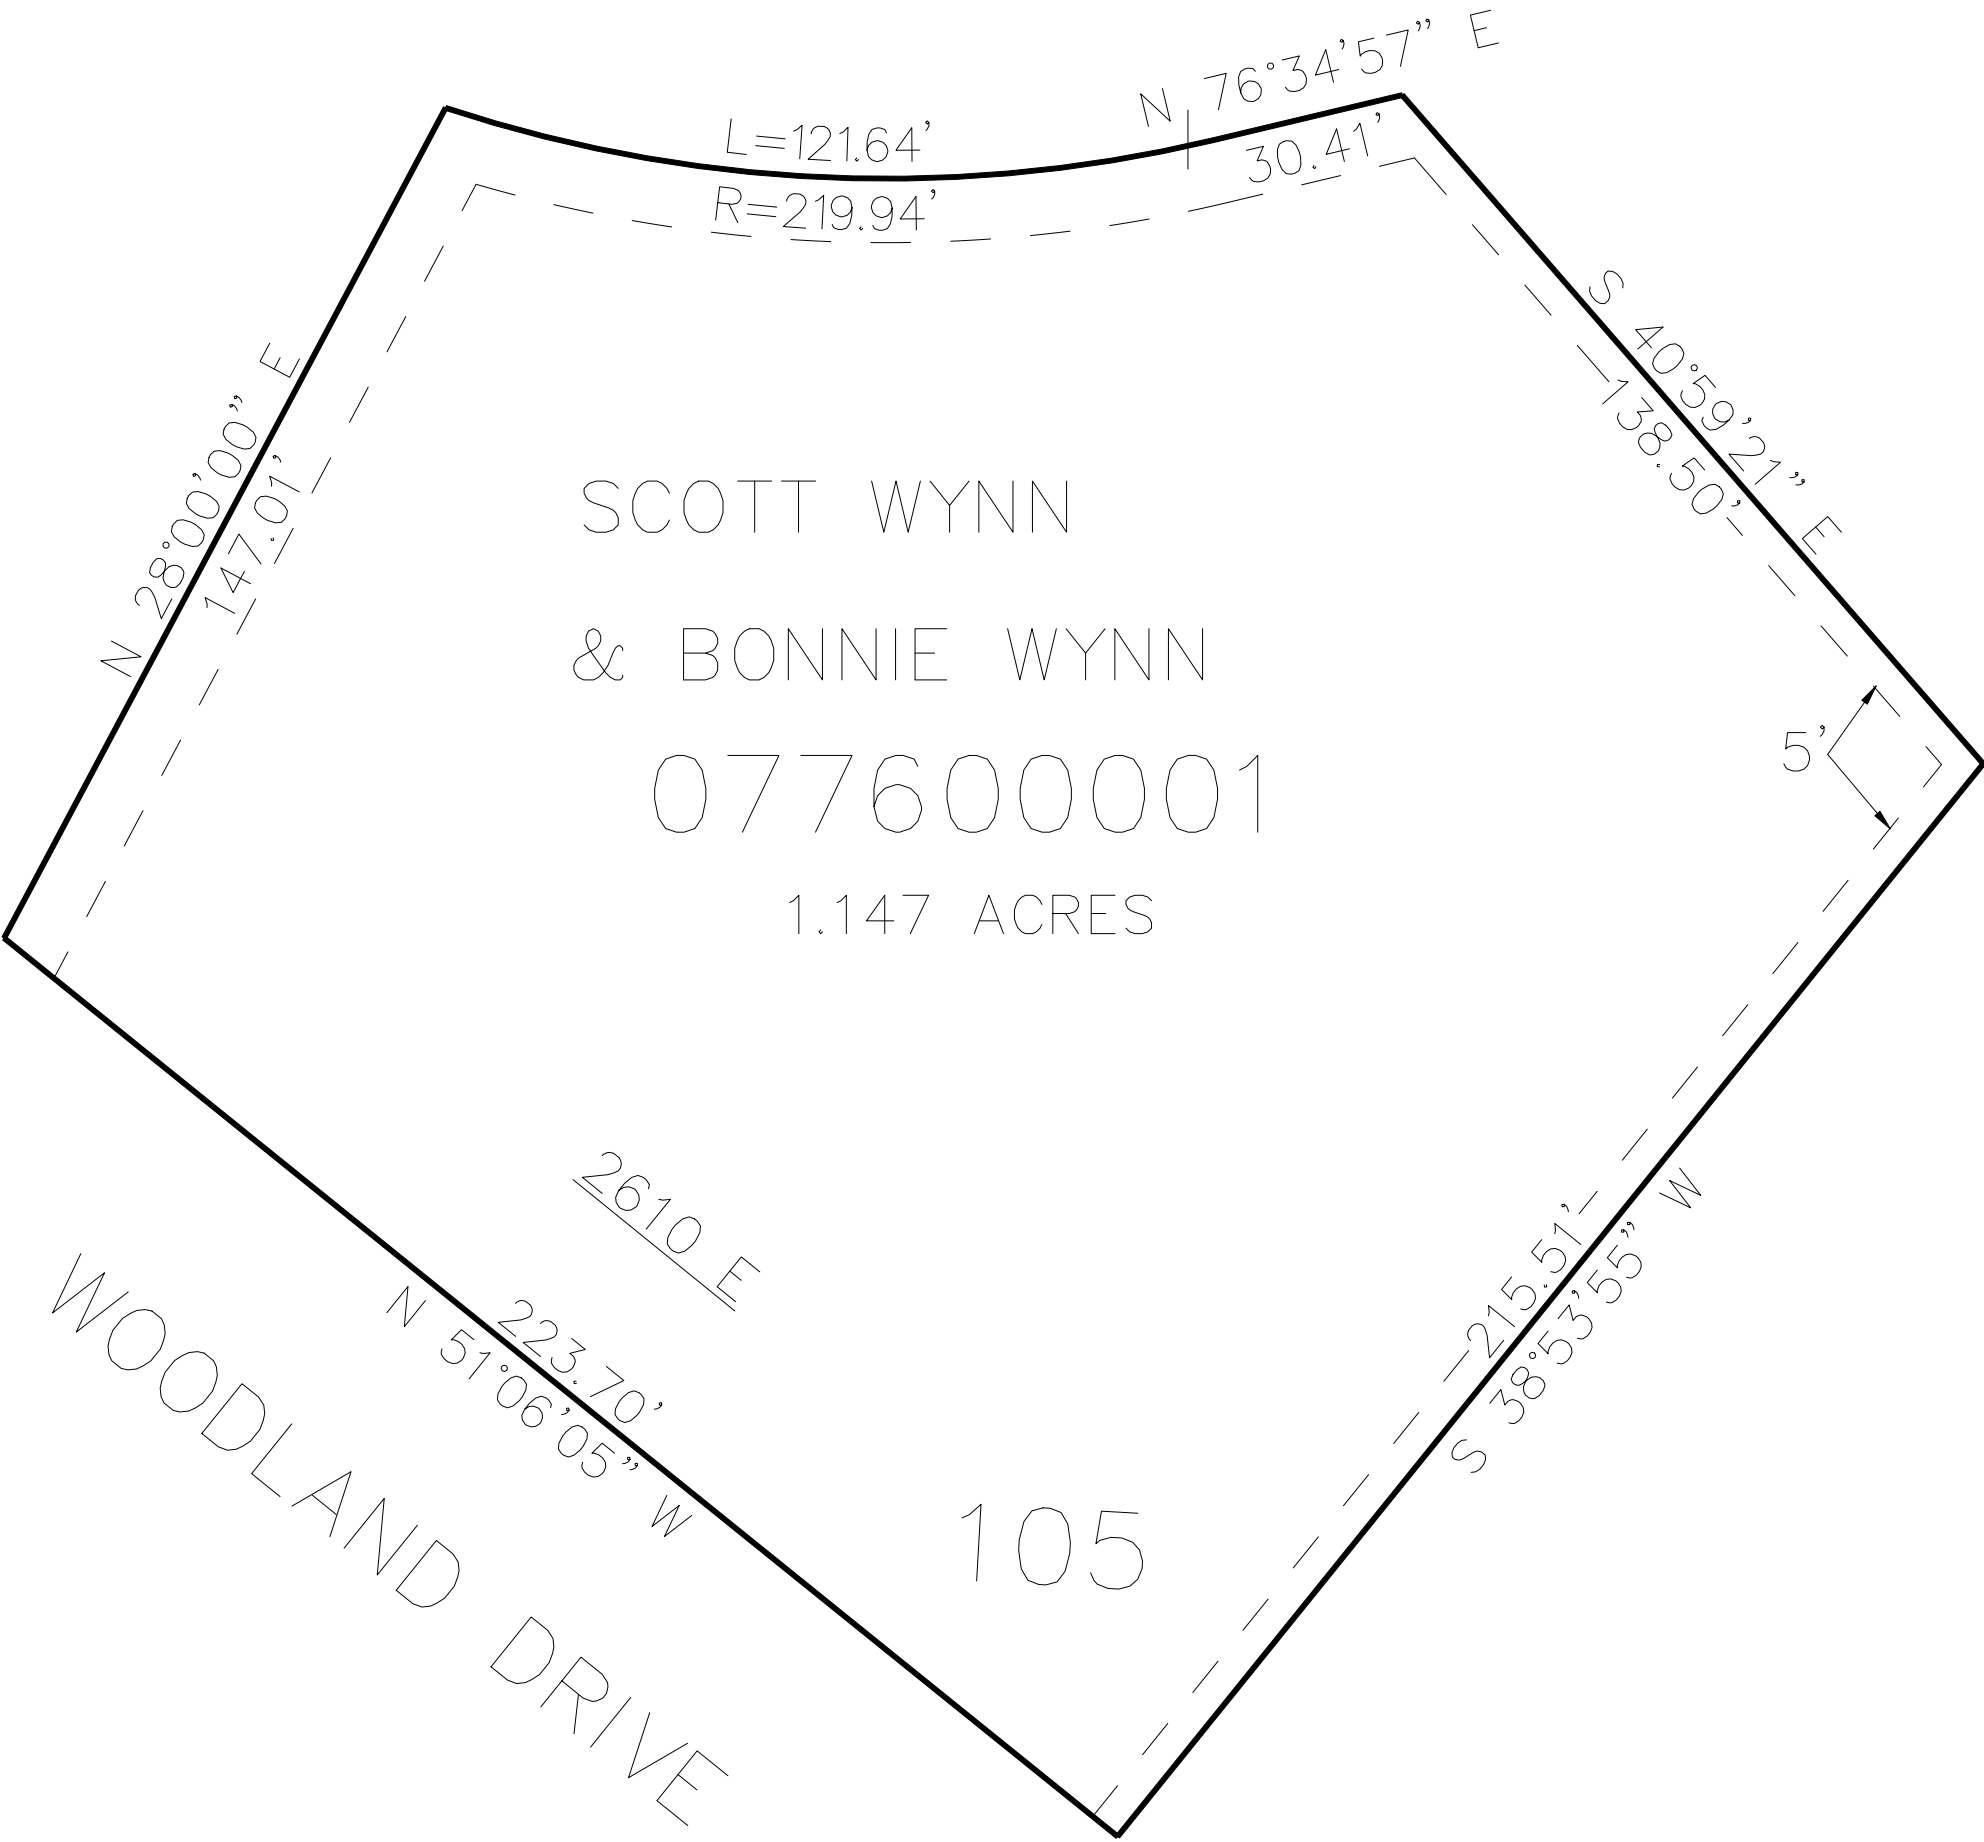

10' UTILITY & DRAINAGE EASEMENTS EACH
SIDE OF PROPERTY LINES AS INDICATED
BY DASHED LINES EXCEPT AS OTHERWISE
SHOWN.

SEE PAGE 89

FOR COMPLETE ENG DATA SEE
ORIGINAL DEDICATION PLAT IN
BOOK 77, PAGE 17 OF RECORDS.