

PART OF THE SW. 1/4, OF SECTION 16, T.5N., R.1W., S.L.B. & M.  
PARKWAY PLAZA CONDOMINIUM AMENDED


780

TAXING UNIT: 37

IN WASHINGTON TERRACE CITY  
SCALE 1" = 30'

SEE PAGE 37

SEE PAGE 37

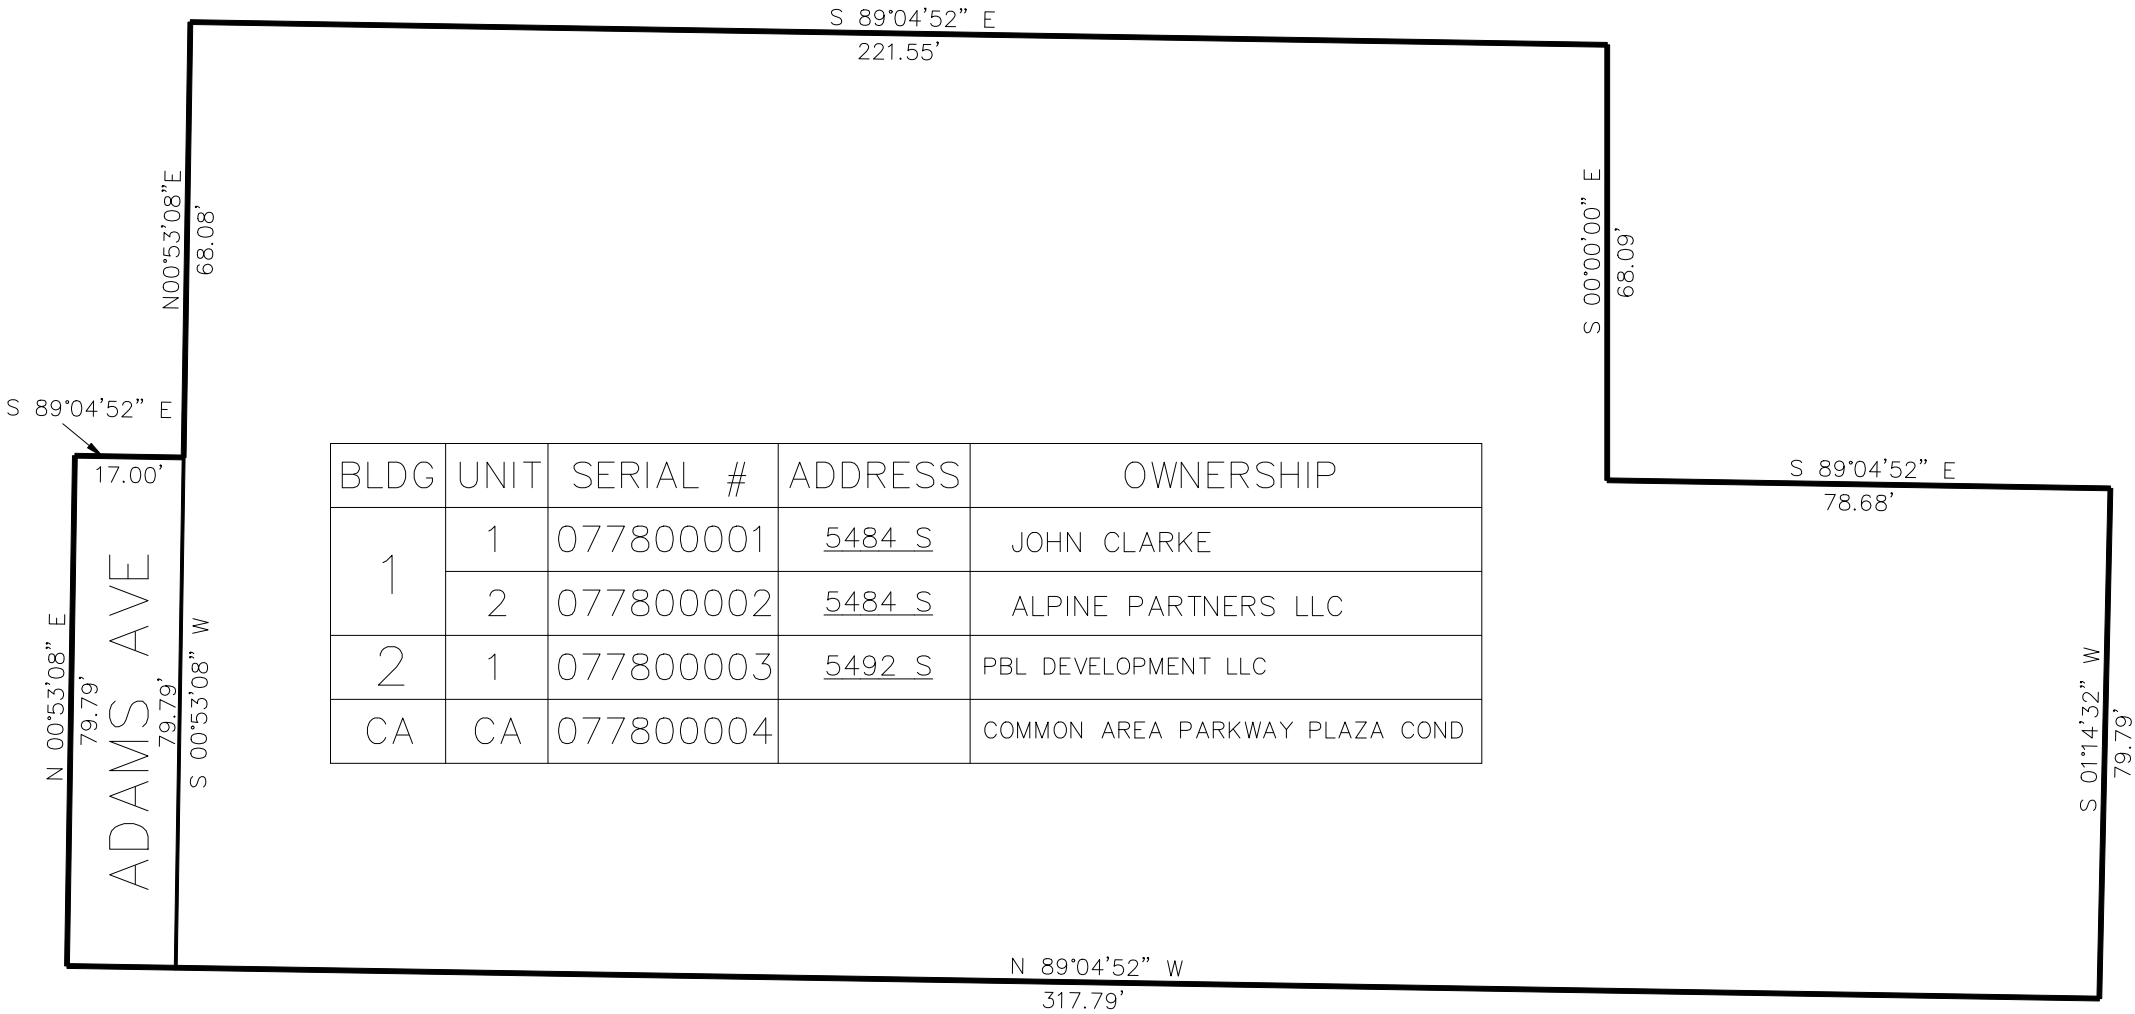

SEE PAGE 37

SEE PAGE 37

10' UTILITY & DRAINAGE EASEMENTS EACH  
SIDE OF PROPERTY LINES AS INDICATED  
BY DASHED LINES EXCEPT AS OTHERWISE  
SHOWN.

FOR COMPLETE ENG DATA SEE  
ORIGINAL DEDICATION PLAT IN  
BOOK 81, PAGE 14 OF RECORDS.