


PART S.E. 1/4 SEC. 2, T.5N., R.2W., S.L.B. & M.
HAL-VERN PARK ADDITION
 BLOCKS 2 & 3

12


TAXING UNIT: 41

IN ROY CITY
 SCALE 1" = 50'

BLOCK 1 PAGE 11

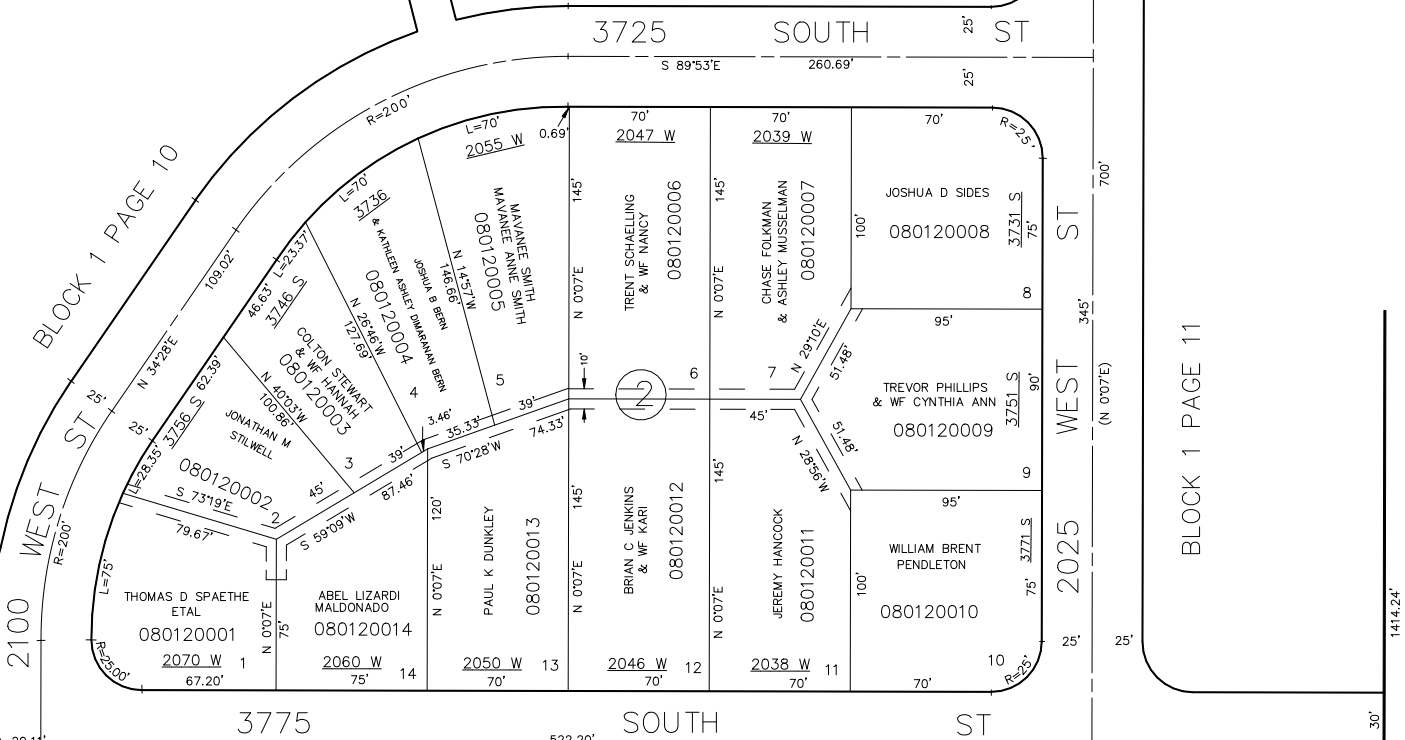

BLOCK 4 PAGE 13

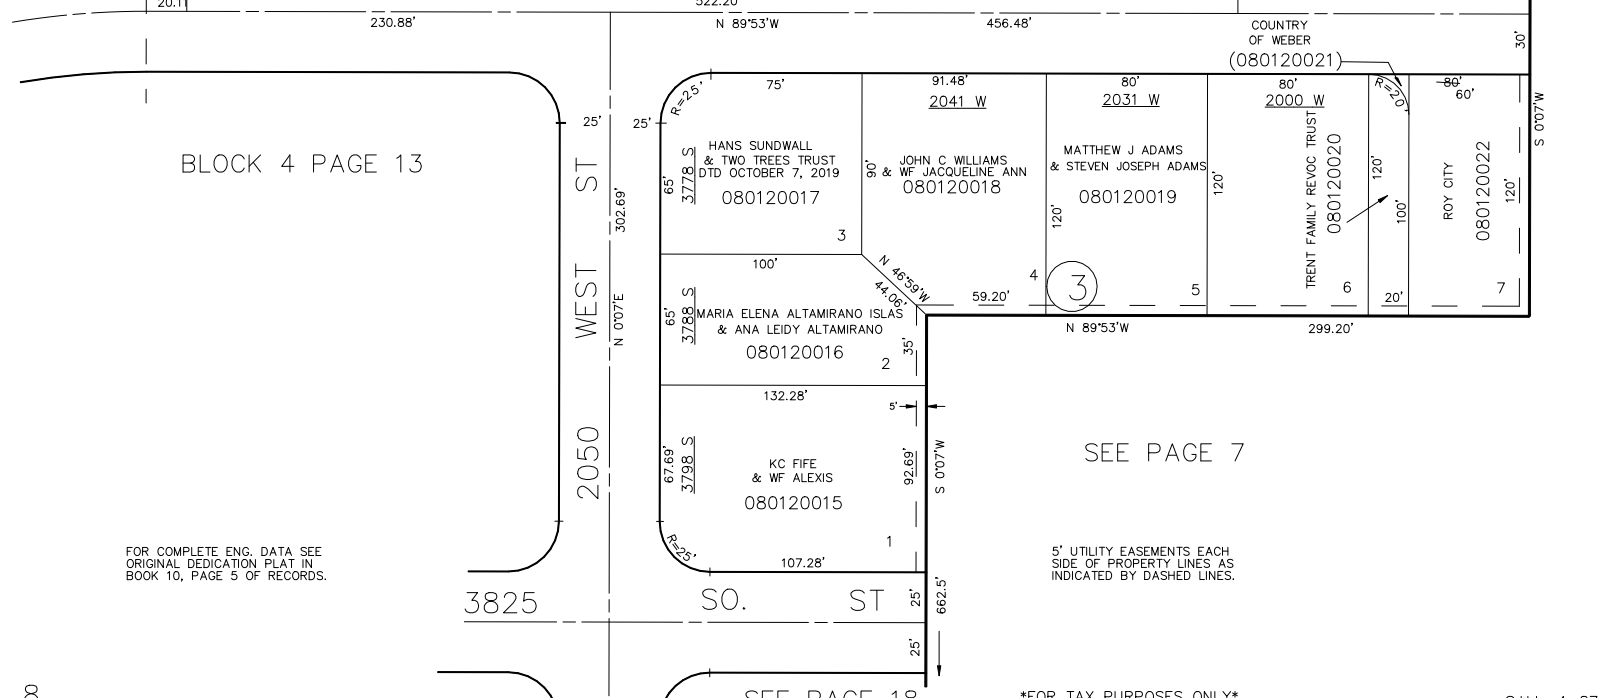

FOR COMPLETE ENG. DATA SEE
 ORIGINAL DEDICATION PLAT IN
 BOOK 10, PAGE 5 OF RECORDS.

5' UTILITY EASEMENTS EACH
 SIDE OF PROPERTY LINES AS
 INDICATED BY DASHED LINES.

SEE PAGE 7

SEE PAGE 18

FOR TAX PURPOSES ONLY

S.H.L. 4-87