


PART S.E. 1/4 SEC. 2, T.5N., R.2W., S.L.B. & M.
HAL-VERN PARK ADDITION
 BLOCKS 6 & 7

IN ROY CITY

SCALE 1"=60'

TAXING UNIT: 41

BLOCK 5 PAGE 13

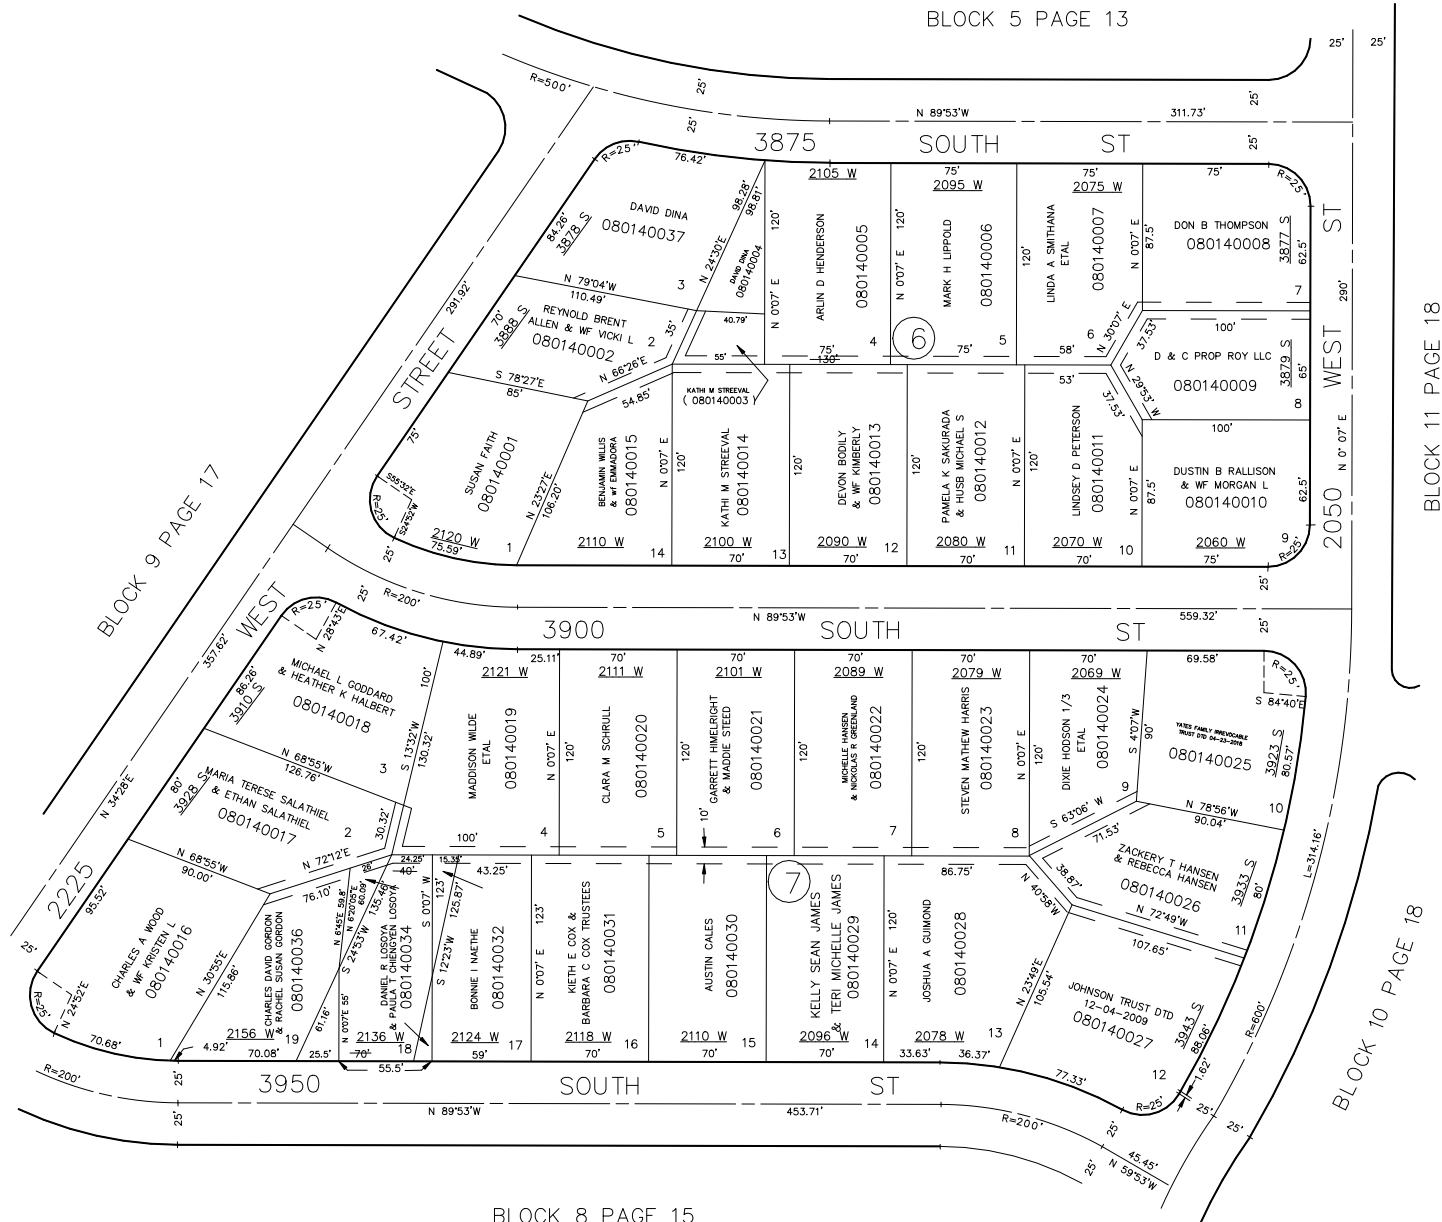

BLOCK 11 PAGE 18

BLOCK 10 PAGE 18

BLOCK 8 PAGE 15

5' UTILITY EASEMENTS EACH
 SIDE OF PROPERTY LINES AS
 INDICATED BY DASHED LINES.

FOR COMPLETE ENG. DATA SEE
 ORIGINAL DEDICATION PLAT IN
 BOOK 10, PAGE 5 OF RECORDS.

FOR TAX PURPOSES ONLY

S.H.L. 4-87