

PART OF N 1/2 SEC. 11, T5N, R2W, S.L.B. & M.
LEE-MESA SUBDIVISION

LOTS 6-21, 28-41

TAXING UNIT: 41

ROY CITY

SCALE 1" TO 50'

SEE PAGE 52

SEE PAGE 52


SEE PAGE 67

SEE PAGE 54

SEE PAGE 53

SEE PAGE 72

SEE PAGE 68

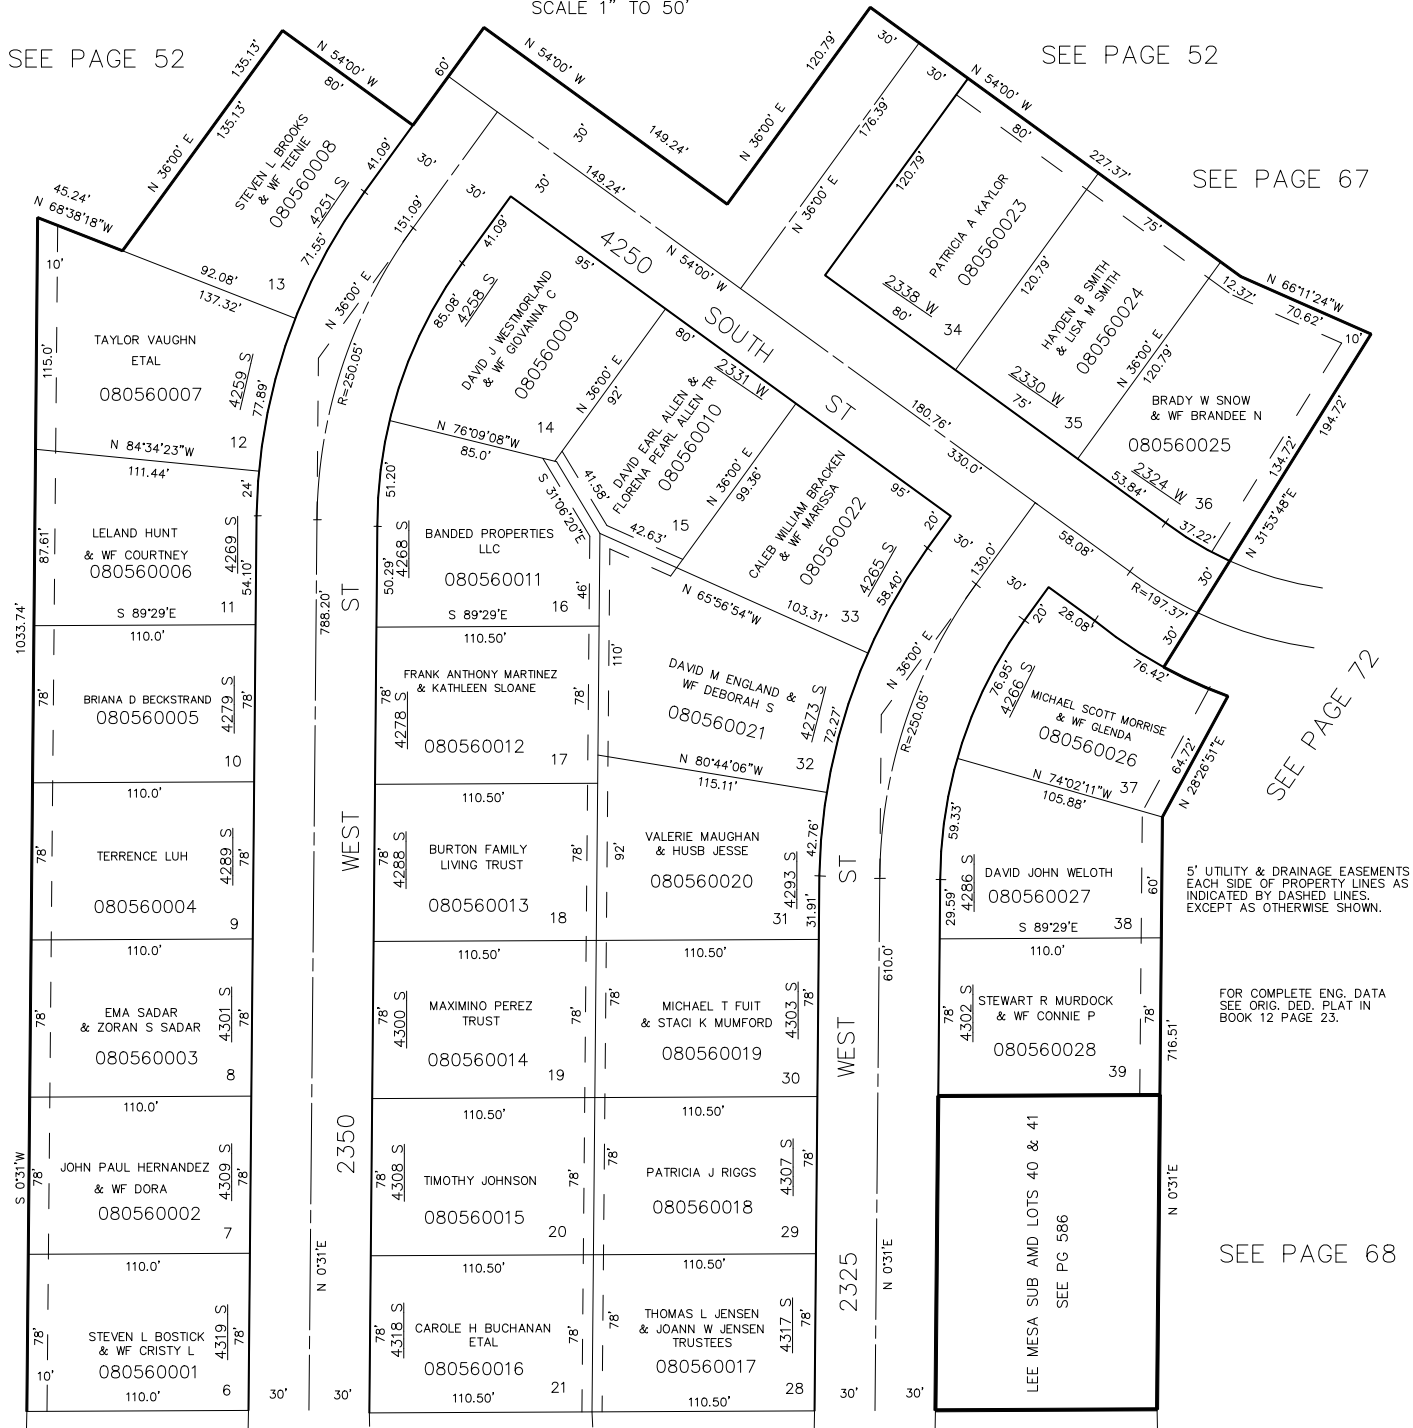

5' UTILITY & DRAINAGE EASEMENTS
EACH SIDE OF PROPERTY LINES AS
INDICATED BY DASHED LINES,
EXCEPT AS OTHERWISE SHOWN.

FOR COMPLETE ENG. DATA
SEE ORIG. DED. PLAT IN
BOOK 12 PAGE 23.

SEE PAGE 55

FOR TAX PURPOSES ONLY

S.H.L. 2-87