


PART OF SE 1/4 OF SEC 11, T.5N., R.2W., S.L.B. & M.  
**HARMONY PARK SUBDIVISION NO. 2**

TAXING UNIT: 41

IN ROY CITY  
SCALE 1" = 50'

SEE PAGE 63


SEE BELOW AT LEFT

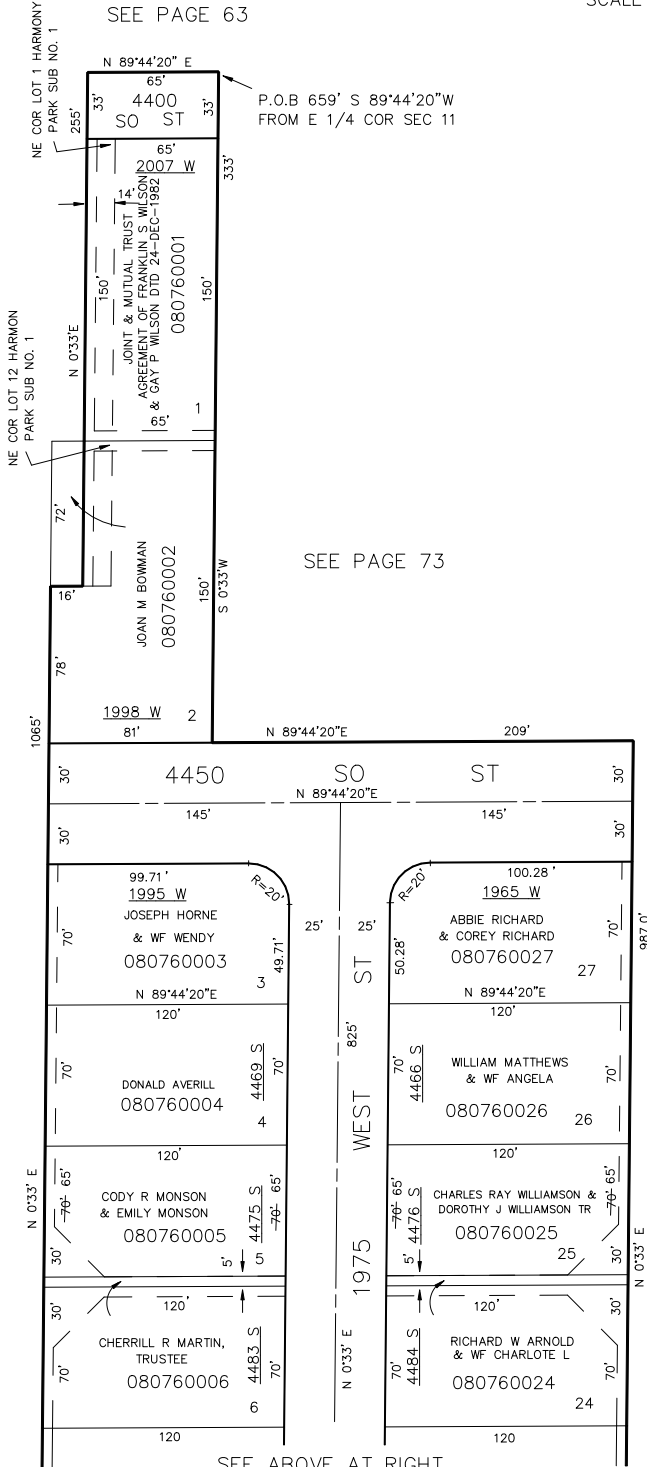

SEE PAGE 73

SEE ABOVE AT RIGHT

5' UTILITY & DRAINAGE EASEMENTS EACH  
SIDE OF PROPERTY LINES AS INDICATED  
BY DASHED LINES EXCEPT AS OTHERWISE  
SHOWN.

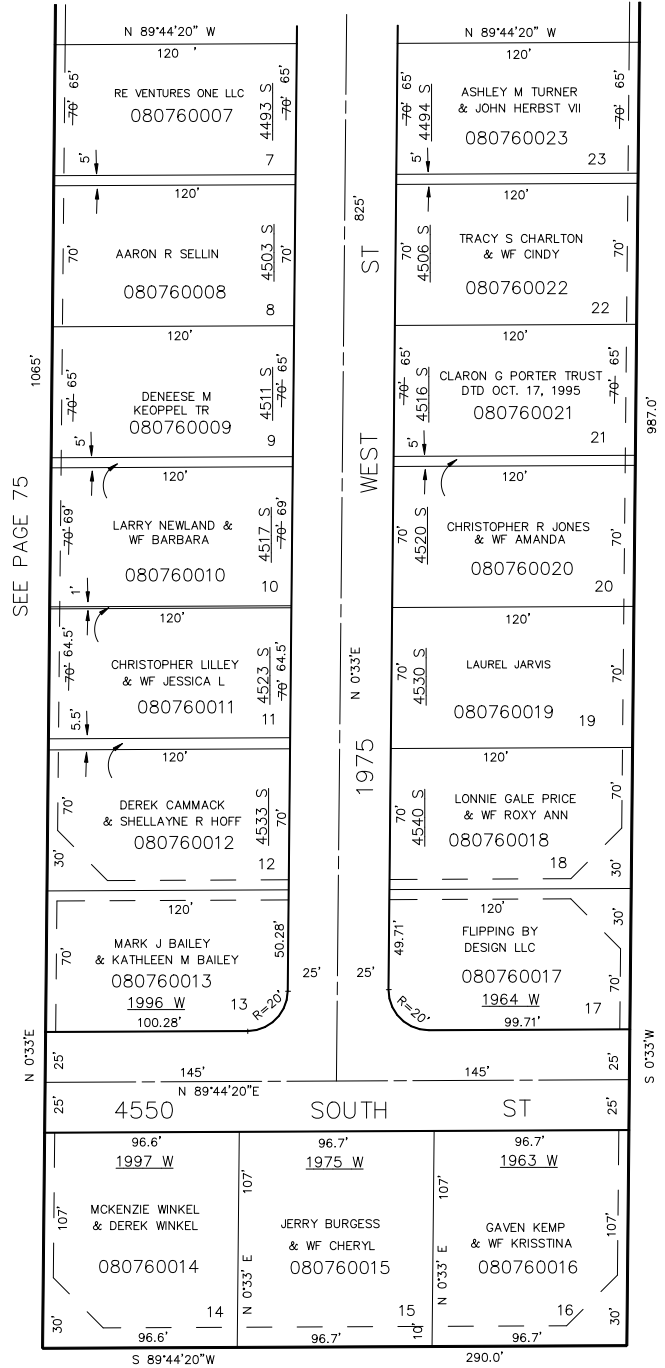

SEE PAGE 75

SEE PAGE 78

SEE PAGE 73

FOR COMPLETE ENG DATA SEE  
ORIGINAL DEDICATION PLAT IN  
BOOK 11, PAGE 96 OF RECORDS.

\*FOR TAX PURPOSES ONLY\*

SEE PAGE 73