

PART N.E. 1/4 SEC. 11, T.5N., R.2W., S.L.B. & M.  
PARK LANE SUBDIVISION NO.5

118

SEE PAGE 67


TAXING UNIT: 41  
IN ROY CITY  
SCALE 1" = 50'

SEE PAGE 69

7' UTILITY & DRAINAGE EASEMENTS  
EACH SIDE OF PROPERTY LINES AS  
INDICATED BY DASHED LINES,  
EXCEPT AS OTHERWISE SHOWN.

FOR COMPLETE ENG. DATA  
SEE ORIG. DED. PLAT IN  
BOOK 16 PAGE 41.

SEE PAGE 73

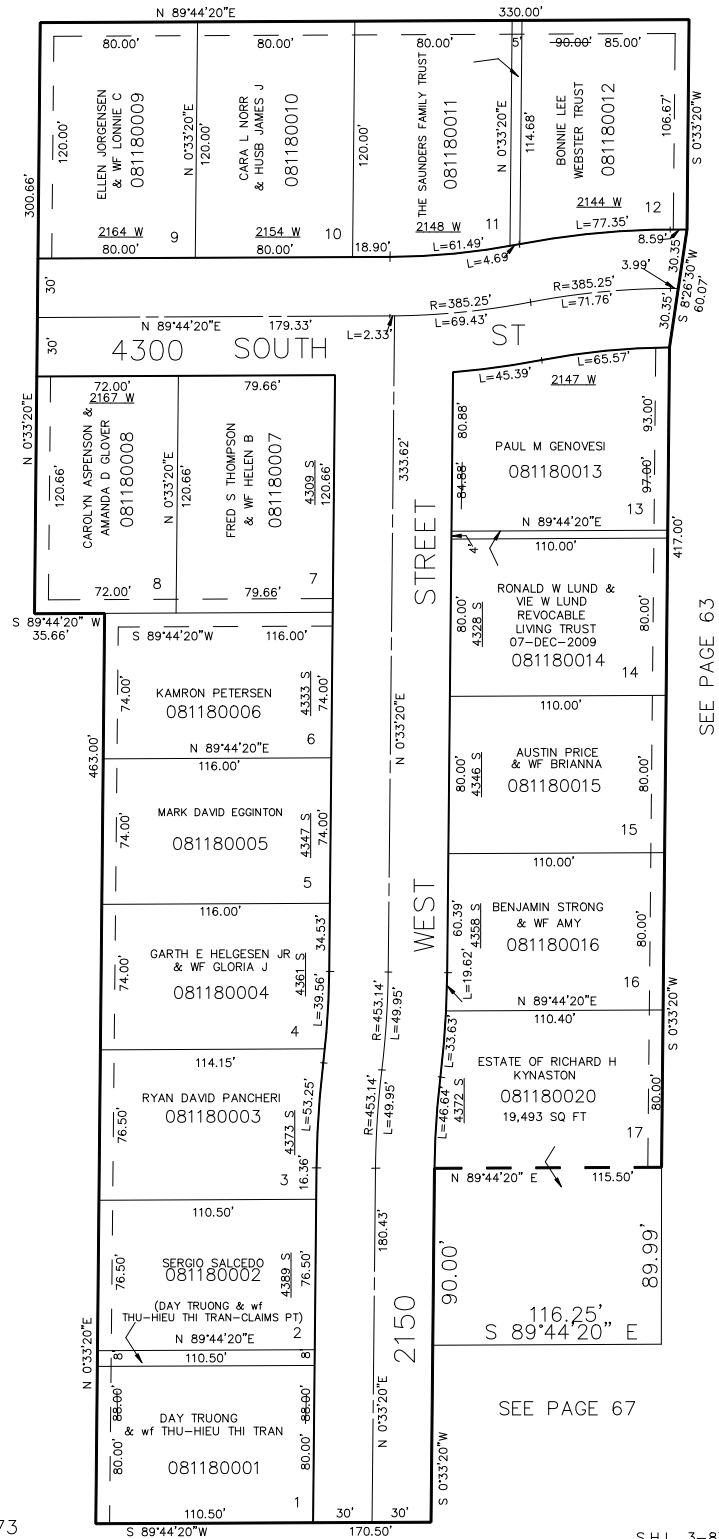

SEE PAGE 63

SEE PAGE 67

\*FOR TAX PURPOSES ONLY\*

S.H.L. 3-87